

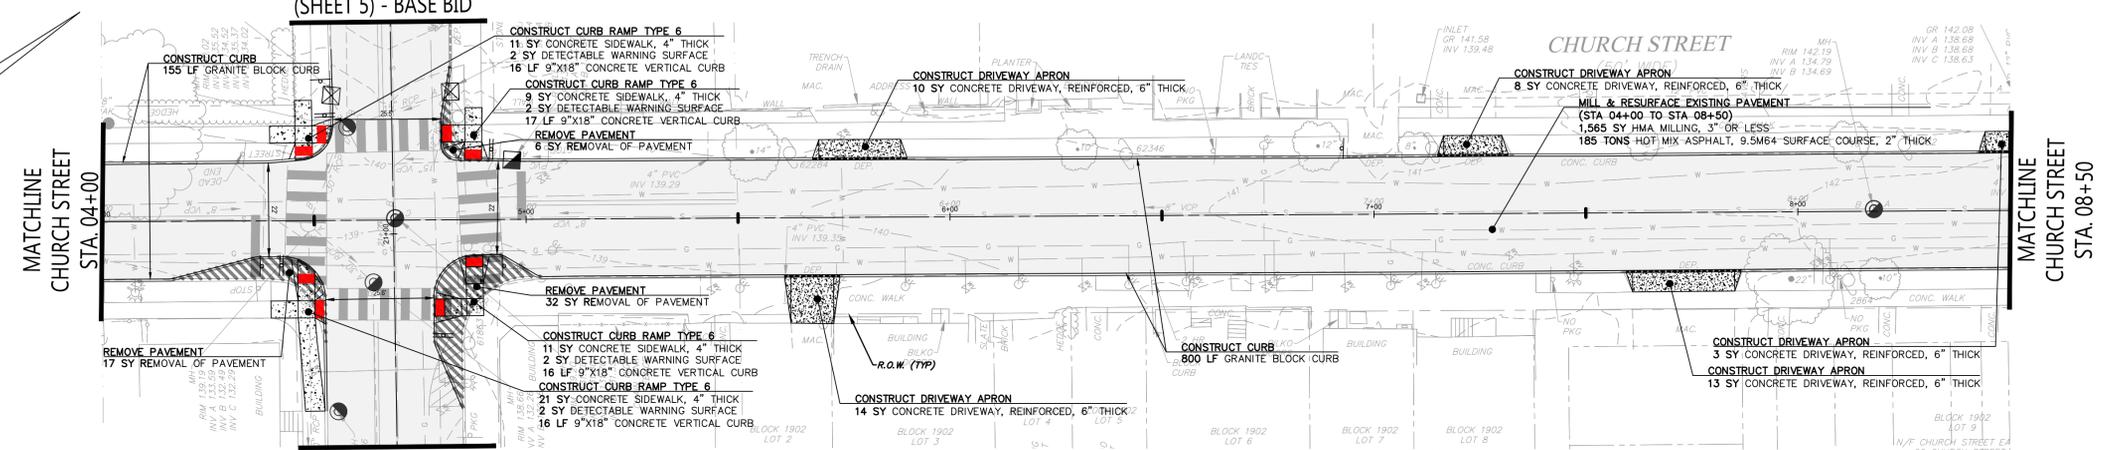


MATCHLINE
 W 3RD STREET STA. 21+50
 (SHEET 5) - BASE BID

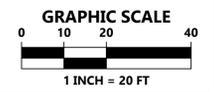

MATCHLINE
 W 3RD STREET STA. 20+46
 (SHEET 6) - ALTERNATE BID

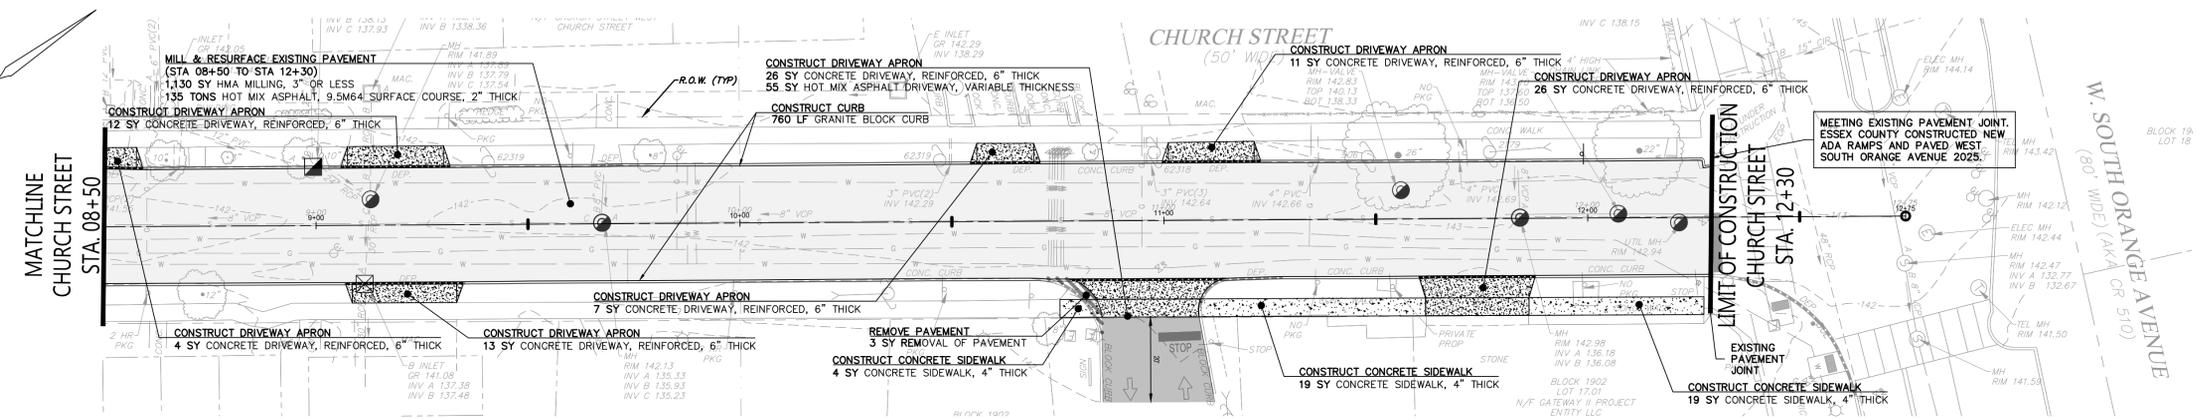

PROJECT: New Jersey Essex County Orange Ave and W 3rd Street Improvements Construction Plans 02/2025 5:36:51 PM

PLAN NOTATION
 ONLY THOSE PLANS WHICH CONTAIN A DIGITAL IMPRESSED, OR COLORED INK SEAL OF THE RESPONSIBLE PROFESSIONAL SHALL BE CONSIDERED VALID. THIS PLAN HAS BEEN SPECIFICALLY PREPARED FOR THE OWNER DESIGNATED HEREON. ANY MODIFICATION, REVISION, DUPLICATION OR USE WITHOUT THE WRITTEN CONSENT OF VAN CLEEF ENGINEERING ASSOCIATES IS PROHIBITED. RELIANCE ON THIS PLAN FOR ANY PURPOSE OTHER THAN THAT WHICH IS INTENDED SHALL BE AT THE SOLE DISCRETION AND LIABILITY OF THE APPLICABLE PARTY.



NOT FOR BIDDING
 Interested contractors must download
 the full official Bid Documents from:
www.southorange.org/bids.aspx




Van Cleef
 ENGINEERING WITH FOCUS

VAN CLEEF ENGINEERING ASSOCIATES, LLC
 111 HOWARD BLVD., SUITE 101, MT. ARLINGTON, NJ 07856
 WWW.VANCLEEFENGINEERING.COM
 PHONE (982) 284-1100
 CERT. OF AUTHORIZATION NO. 24GA2813200

CONSTRUCTION PLAN I - CHURCH STREET
BASE BID - (STA. 00+01 TO STA. 12+30)
 FOR
CHURCH STREET AND
WEST THIRD STREET IMPROVEMENTS
 NJDOT MUNICIPAL AID PROJECT ID: 2024-MA-00520
 SOUTH ORANGE VILLAGE, ESSEX COUNTY, NJ

4
16

Bridges/Highways
 Construction Inspection
 Environmental
 Geotechnical/Dams
 Landscape Architecture
 Local/Regional Planning
 Municipal Engineering
 Site Development
 Surveying/Aerial Drones/GIS
 Water/Wastewater

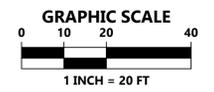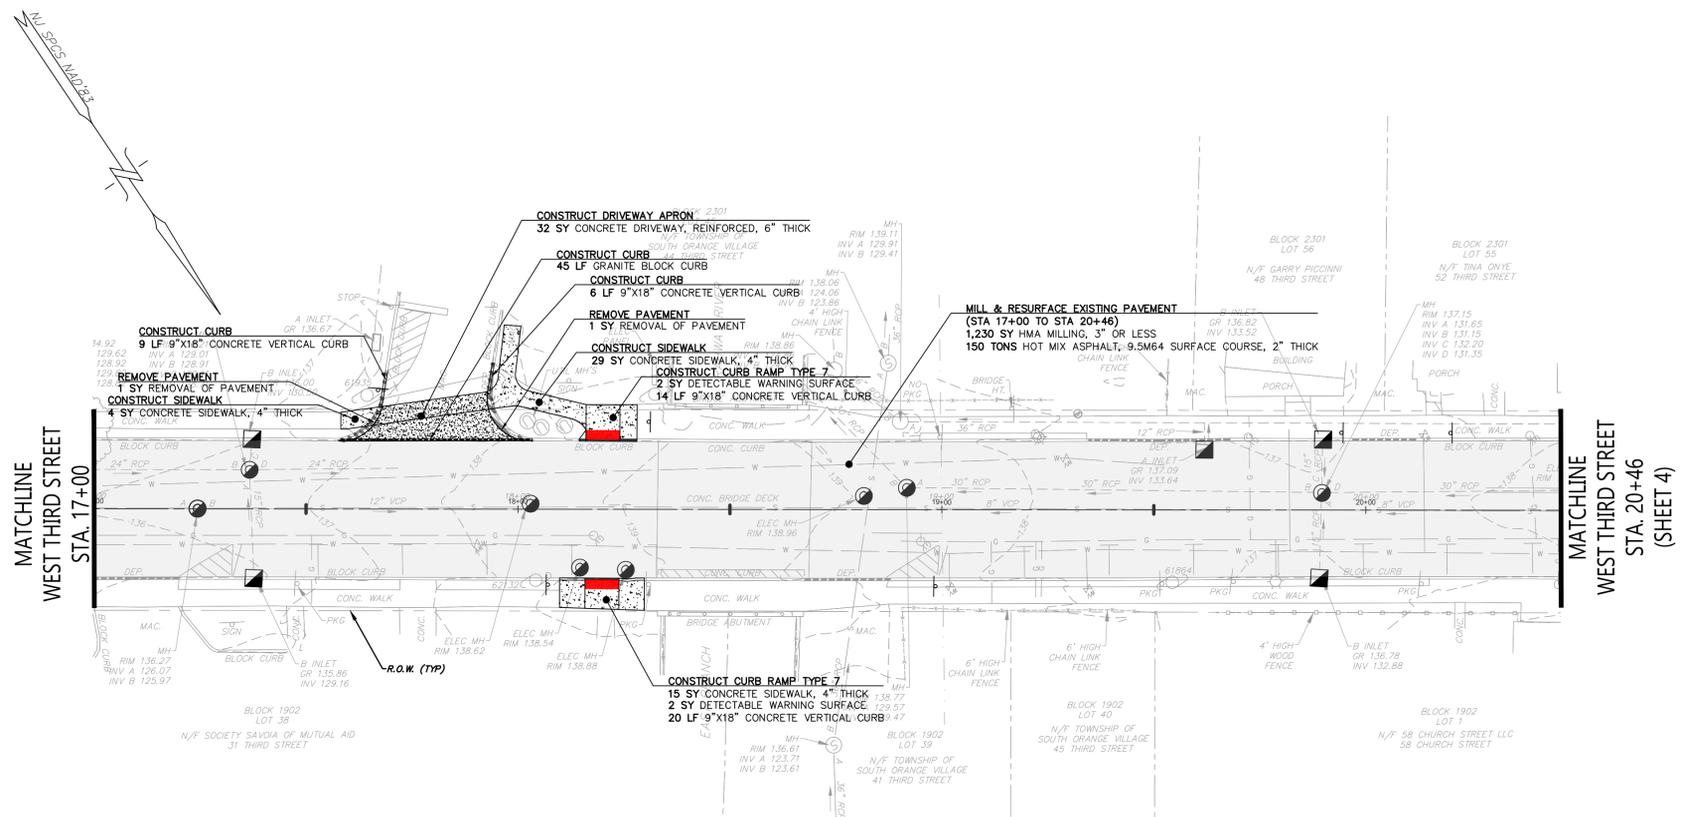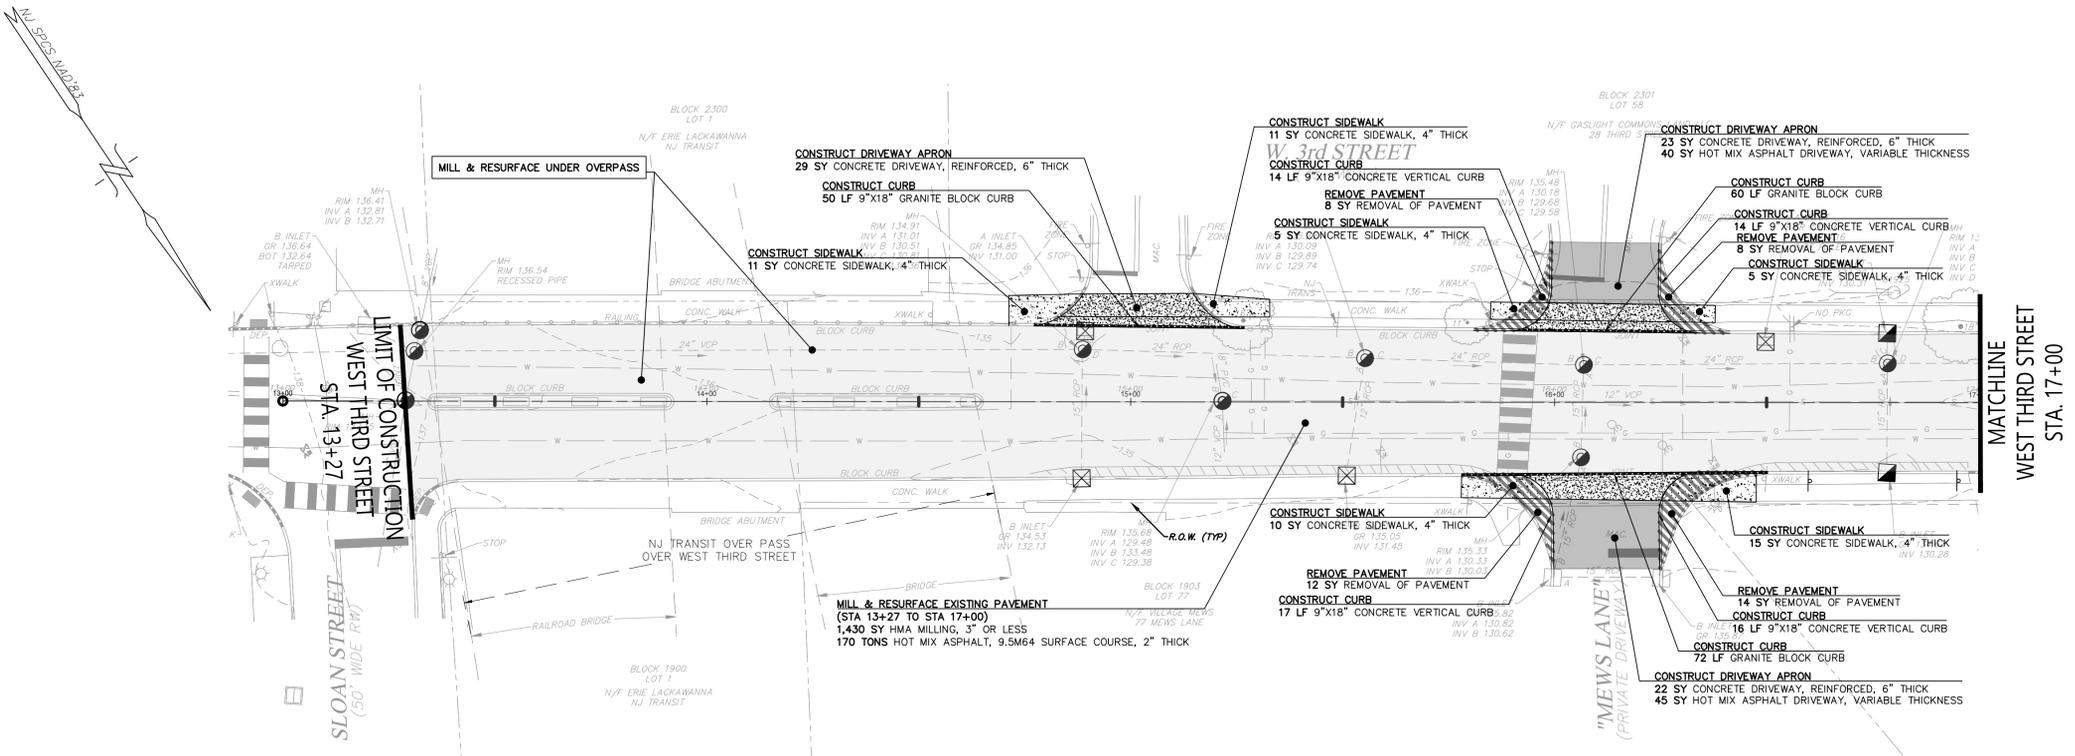

PROJECT: New Jersey Transit South Orange Village and 41st Street Improvements Construction Phase 4b 01/20/2025 2:36:45 PM
 PLAN NOTATION: ONLY THOSE PLANS WHICH CONTAIN A DIGITAL IMPRESSED, OR COLORED INK SEAL OF THE RESPONSIBLE PROFESSIONAL SHALL BE CONSIDERED VALID. THIS PLAN HAS BEEN SPECIFICALLY PREPARED FOR THE OWNER DESIGNATED HEREON. ANY MODIFICATION, REVISION, DUPLICATION OR USE WITHOUT THE WRITTEN CONSENT OF VAN CLEEF ENGINEERING ASSOCIATES IS PROHIBITED. RELIANCE ON THIS PLAN FOR ANY PURPOSE OTHER THAN THAT WHICH IS INTENDED SHALL BE AT THE SOLE DISCRETION AND LIABILITY OF THE APPLICABLE PARTY.



NOT FOR BIDDING

 Interested contractors must download
 the full official Bid Documents from:

www.southorange.org/bids.aspx




Van Cleef
 ENGINEERING WITH FOCUS
 VAN CLEEF ENGINEERING ASSOCIATES, LLC
 111 HOWARD BLVD, SUITE 101, MT. ARLINGTON, NJ 07856
 WWW.VANCLEEFENGINEERING.COM
 PHONE (862) 284-1100
 CERT. OF AUTHORIZATION NO. 246A28132300


**CONSTRUCTION PLAN III - WEST THIRD STREET
 ALTERNATE BID - (STA. 13+27 TO STA. 20+46)**
 FOR
**CHURCH STREET AND
 WEST THIRD STREET IMPROVEMENTS**
 NJDOT MUNICIPAL AID PROJECT ID: 2024-MA-00520
 SOUTH ORANGE VILLAGE, ESSEX COUNTY, NJ

6
16



Bridges/Highways
 Construction Inspection
 Environmental
 Geotechnical/Dams
 Landscape Architecture
 Local/Regional Planning
 Municipal Engineering
 Site Development
 Surveying/Aerial Drones/GIS
 Water/Wastewater

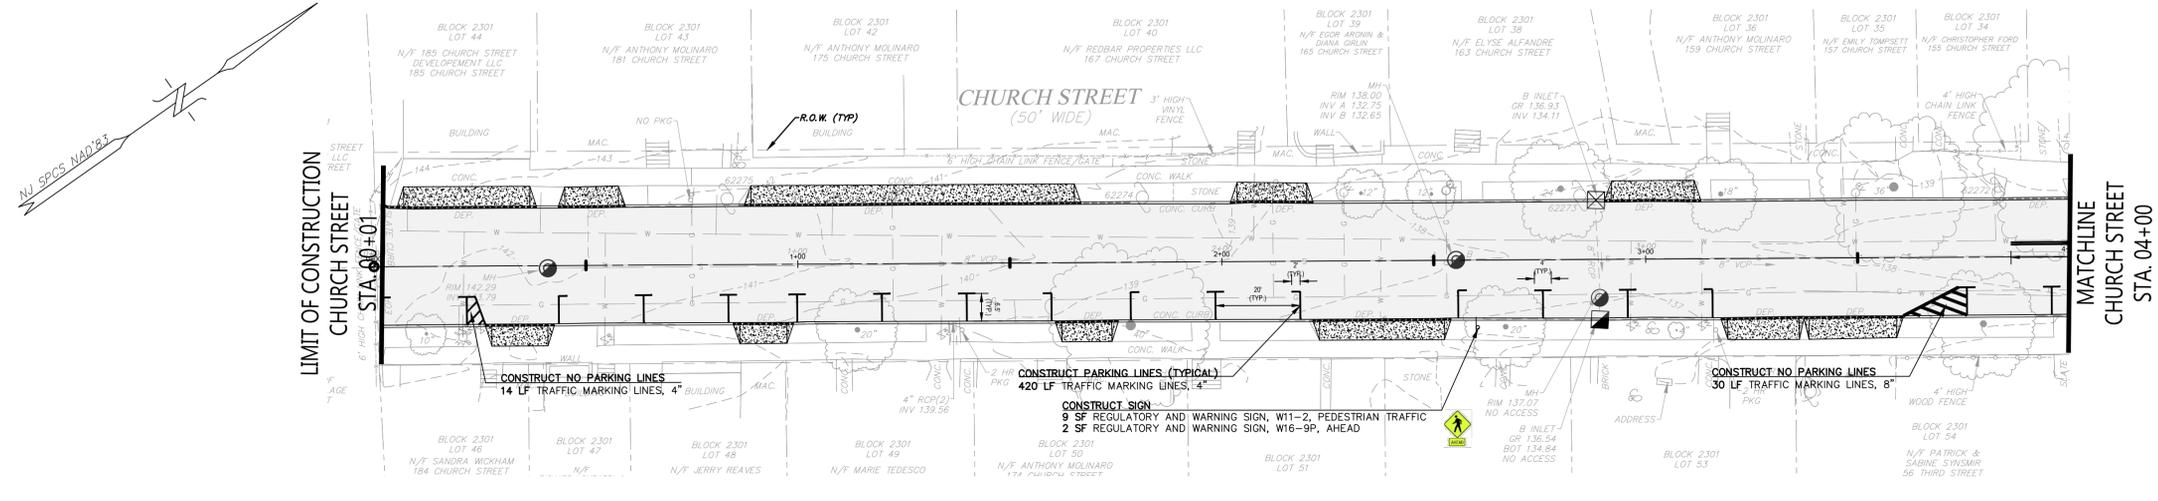

MATCHLINE
W 3RD STREET STA. 21+50
(SHEET 11) - BASE BID

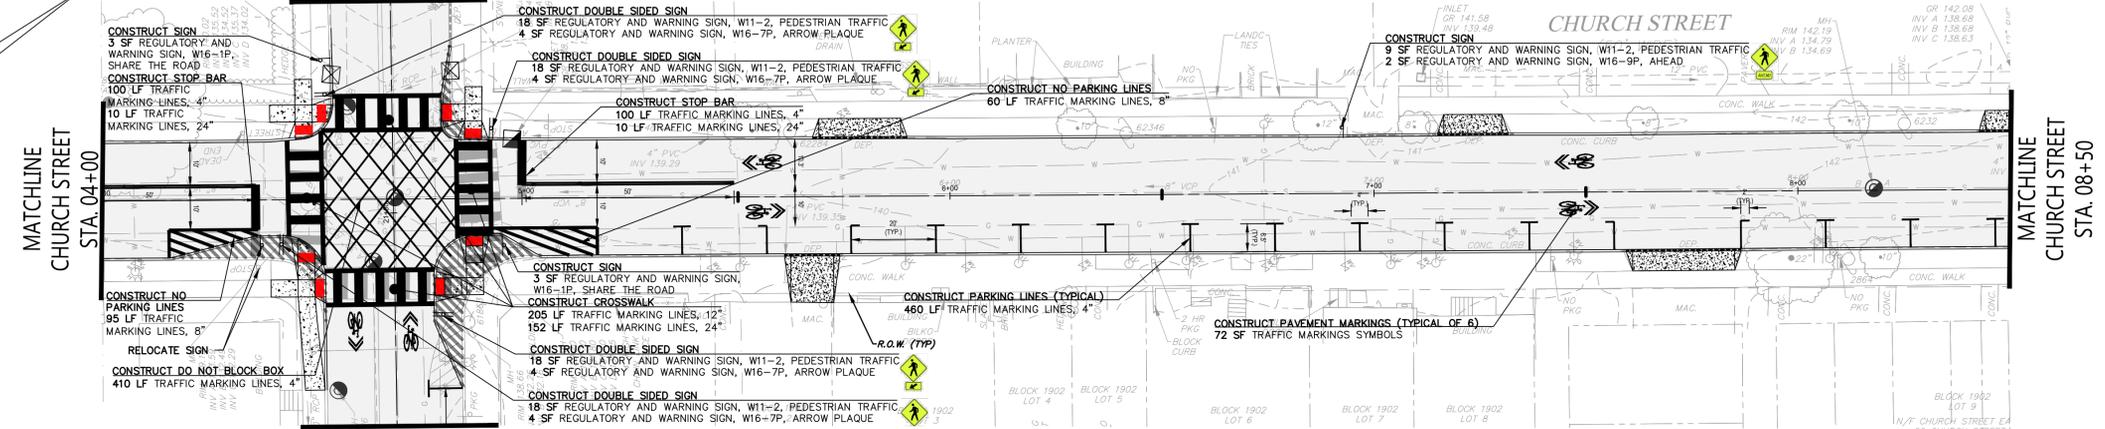

MATCHLINE
W 3RD STREET STA. 20+46
(SHEET 12) - ALTERNATE BID

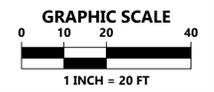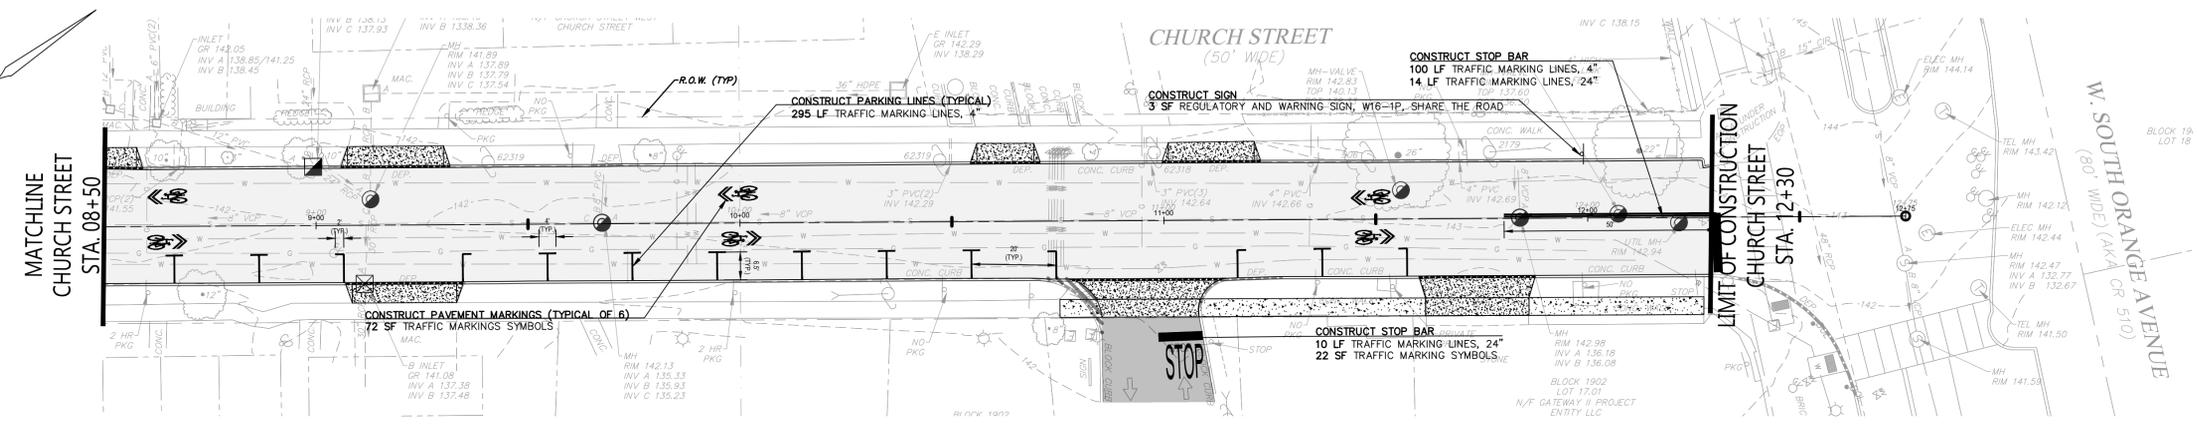

NOT FOR BIDDING

Interested contractors must download
the full official Bid Documents from:
www.southorange.org/bids.aspx

Van Cleef
ENGINEERING WITH FOCUS

VAN CLEEF ENGINEERING ASSOCIATES, LLC
111 HOWARD BLVD., SUITE 101, MT. ARLINGTON, NJ 07856
WWW.VANCLEEFENGINEERING.COM
PHONE (982) 284-1100
CERT. OF AUTHORIZATION NO. 246A2812300



Bridges/Highways
Construction Inspection
Environmental
Geotechnical/Dams
Landscape Architecture
Local/Regional Planning
Municipal Engineering
Site Development
Surveying/Aerial Drones/GIS
Water/Wastewater

STRIPING PLAN I - CHURCH STREET
BASE BID - (STA. 00+01 TO STA. 12+30)
FOR
CHURCH STREET AND
WEST THIRD STREET IMPROVEMENTS
NJDOT MUNICIPAL AID PROJECT ID: 2024-MA-00520
SOUTH ORANGE VILLAGE, ESSEX COUNTY, NJ

10
16


PROJECT: New Jersey Electric System - Orange County - Church Street and W. 3rd Street Improvements - Construction - Phase 1a - 02/15/2024 - 03/27/24 PM
 PLAN NOTATION: ONLY THOSE PLANS WHICH CONTAIN A DIGITAL IMPRESSED, OR COLORED INK SEAL OF THE RESPONSIBLE PROFESSIONAL SHALL BE CONSIDERED VALID. THIS PLAN HAS BEEN SPECIFICALLY PREPARED FOR THE OWNER DESIGNATED HEREON. ANY MODIFICATION, REVISION, DUPLICATION OR USE WITHOUT THE WRITTEN CONSENT OF VAN CLEEF ENGINEERING ASSOCIATES IS PROHIBITED. RELIANCE ON THIS PLAN FOR ANY PURPOSE OTHER THAN THAT WHICH IS INTENDED SHALL BE AT THE SOLE DISCRETION AND LIABILITY OF THE APPLICABLE PARTY.



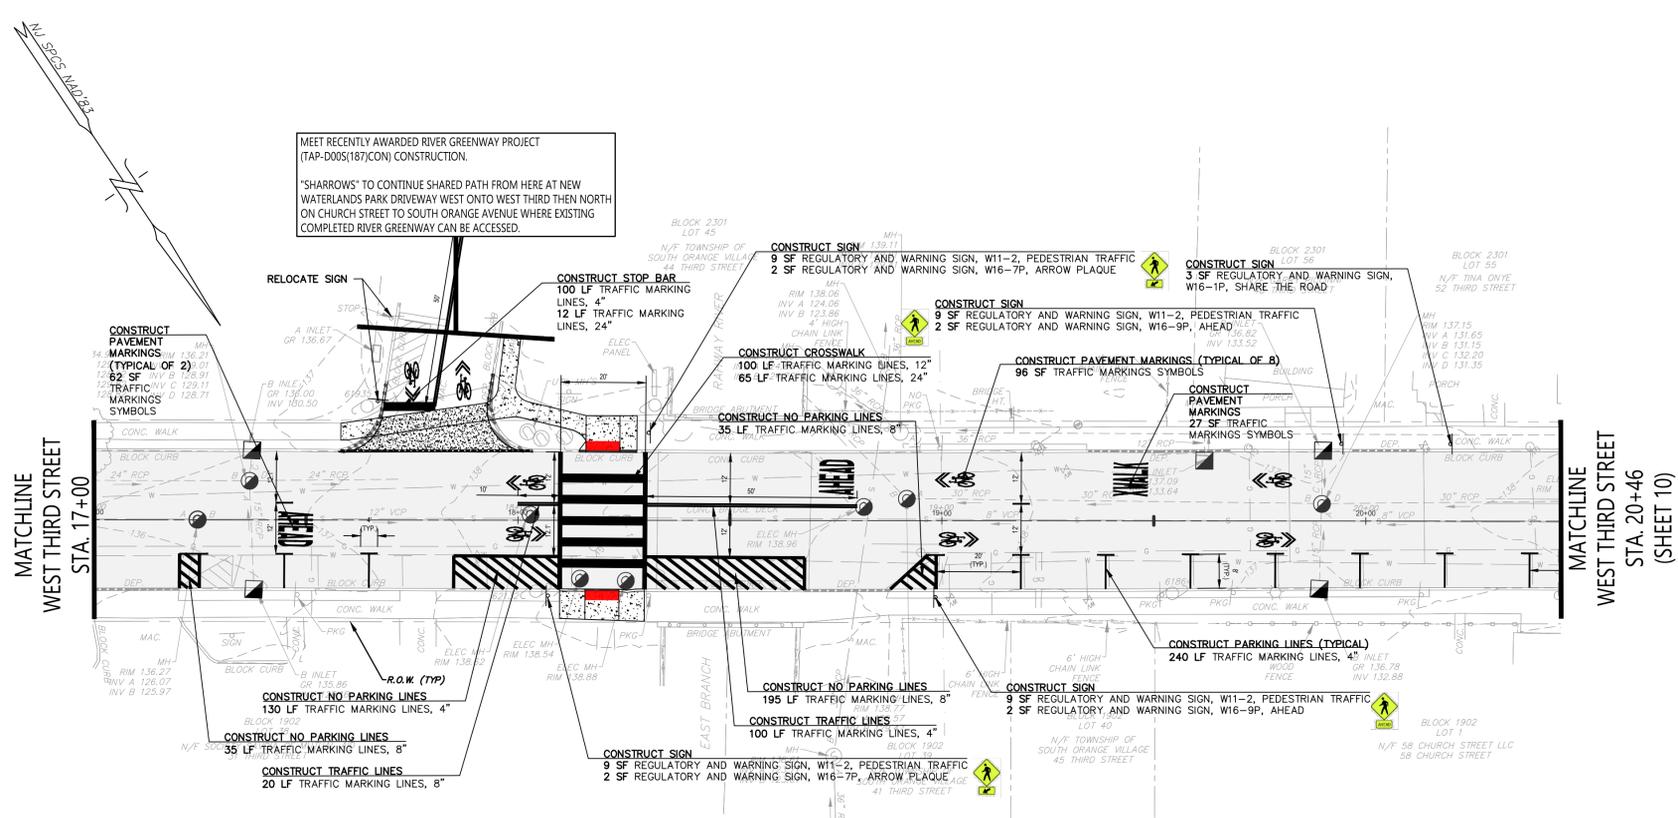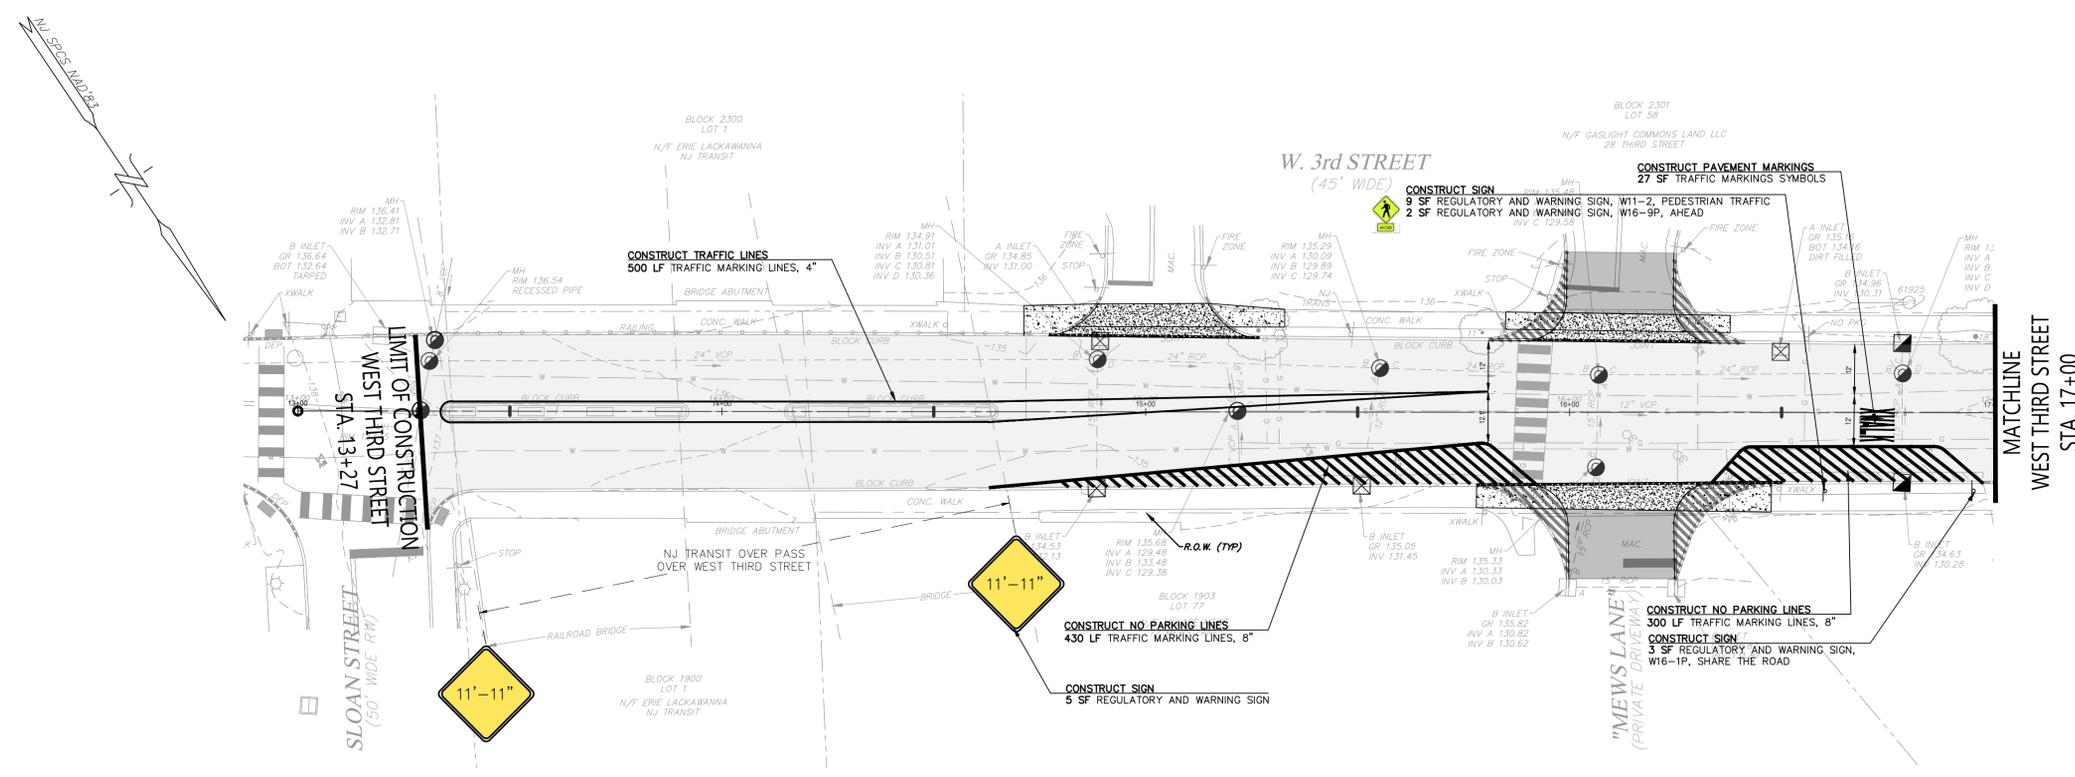

MEET RECENTLY AWARDED RIVER GREENWAY PROJECT (TAP-DOOS(187)CON) CONSTRUCTION.

"SHARROWS" TO CONTINUE SHARED PATH FROM HERE AT NEW WATERLANDS PARK DRIVEWAY WEST ONTO WEST THIRD THEN NORTH ON CHURCH STREET TO SOUTH ORANGE AVENUE WHERE EXISTING COMPLETED RIVER GREENWAY CAN BE ACCESSED.

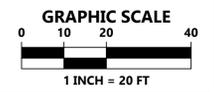

PLAN NOTATION
 ONLY THOSE PLANS WHICH CONTAIN A DIGITAL IMPRESSED, OR COLORED INK SEAL, OF THE RESPONSIBLE PROFESSIONAL SHALL BE CONSIDERED VALID. THIS PLAN HAS BEEN SPECIFICALLY PREPARED FOR THE OWNER DESIGNATED HEREON. ANY MODIFICATION, REVISION, DUPLICATION OR USE WITHOUT THE WRITTEN CONSENT OF VAN CLEEF ENGINEERING ASSOCIATES IS PROHIBITED. RELIANCE ON THIS PLAN FOR ANY PURPOSE OTHER THAN THAT WHICH IS INTENDED SHALL BE AT THE SOLE DISCRETION AND LIABILITY OF THE APPLICABLE PARTY.



NOT FOR BIDDING

Interested contractors must download the full official Bid Documents from:

www.southorange.org/bids.aspx

Van Cleef
ENGINEERING WITH FOCUS

VAN CLEEF ENGINEERING ASSOCIATES, LLC
 111 HOWARD BLVD, SUITE 101, MT. ARLINGTON, NJ 07856
 WWW.VANCLEEFENGINEERING.COM
 PHONE (862) 284-1100
 CERT. OF AUTHORIZATION NO. 24GAZ8132300

Bridges/Highways
 Construction Inspection
 Environmental
 Geotechnical/Dams
 Landscape Architecture
 Local/Regional Planning
 Municipal Engineering
 Site Development
 Surveying/Aerial Drones/GIS
 Water/Wastewater




**STRIPING PLAN III - WEST THIRD STREET
 ALTERNATE BID - (STA. 13+27 TO STA. 20+25)**

FOR
**CHURCH STREET AND
 WEST THIRD STREET IMPROVEMENTS**

NJDOT MUNICIPAL AID PROJECT ID: 2024-MA-00520
 SOUTH ORANGE VILLAGE, ESSEX COUNTY, NJ

12
16

PROJECT: New Jersey Essex County Church and West Third Improvements; Design: 04/15/2025; 2:38:11 PM
 FILED: 04/15/2025 2:38:11 PM

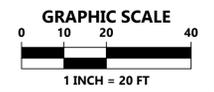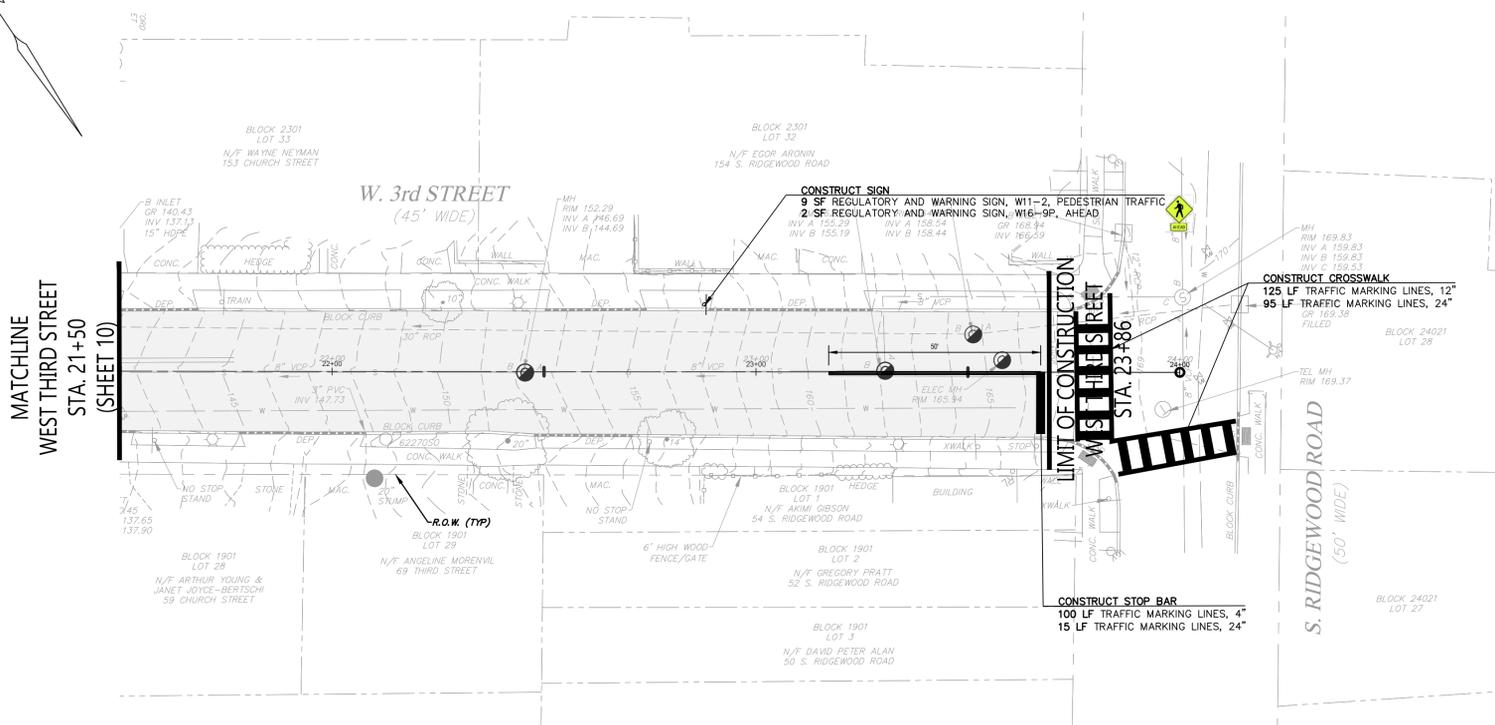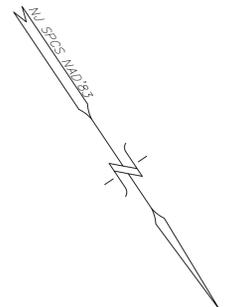

PROJECT: New Jersey Transit Orange County Station and 1/2 mi Improvement to East Orange Station - 100% Construction Planning - 01/15/2025 2:38:52 PM

PLAN NOTATION
 ONLY THOSE PLANS WHICH CONTAIN A DIGITAL IMPRESSED, OR COLORED INK SEAL OF THE RESPONSIBLE PROFESSIONAL SHALL BE CONSIDERED VALID. THIS PLAN HAS BEEN SPECIFICALLY PREPARED FOR THE OWNER DESIGNATED HEREON. ANY MODIFICATION, REVISION, DUPLICATION OR USE WITHOUT THE WRITTEN CONSENT OF VAN CLEEF ENGINEERING ASSOCIATES IS PROHIBITED. RELIANCE ON THIS PLAN FOR ANY PURPOSE OTHER THAN THAT WHICH IS INTENDED SHALL BE AT THE SOLE DISCRETION AND LIABILITY OF THE APPLICABLE PARTY.



NOT FOR BIDDING

 Interested contractors must download the full official Bid Documents from:

www.southorange.org/bids.aspx



Van Cleef
 ENGINEERING WITH FOCUS
 VAN CLEEF ENGINEERING ASSOCIATES, LLC
 111 HOWARD BLVD, SUITE 101, MT. ARLINGTON, NJ 07856
 WWW.VANCLEEFENGINEERING.COM
 PHONE (862) 284-1100
 CERT. OF AUTHORIZATION NO. 24GA28132300

Bridges/Highways
 Construction Inspection
 Environmental
 Geotechnical/Dams
 Landscape Architecture
 Local/Regional Planning
 Municipal Engineering
 Site Development
 Surveying/Aerial Drones/GIS
 Water/Wastewater

STRIPING PLAN II - WEST THIRD STREET
BASE BID - (STA. 21+50 TO STA. 23+86)
 FOR
CHURCH STREET AND
WEST THIRD STREET IMPROVEMENTS
 NJDOT MUNICIPAL AID PROJECT ID: 2024-MA-00520
 SOUTH ORANGE VILLAGE, ESSEX COUNTY, NJ

