


REVISIONS		
DATE	NAME & LICENSE NO.	DESCRIPTION
11/28/06	GLEN J. LLOYD - GS 37598	-
10/31/18	DAVID B. DIXON - 24GS02728200	GENERAL REVISIONS
10/2022	CARL M. HERRMAN - GS42271	GENERAL REVISIONS

NOTE: THIS MAP HAS BEEN REDRAWN USING COMPUTER AIDED DRAFTING/DESIGN (CAD/D) FROM ORIGINAL TAX MAPS PREPARED BY HERBERT H. KELLER, N.J.L.S., ON JANUARY 1, 1987

## CITY OF ORANGE TOWNSHIP - ESSEX COUNTY

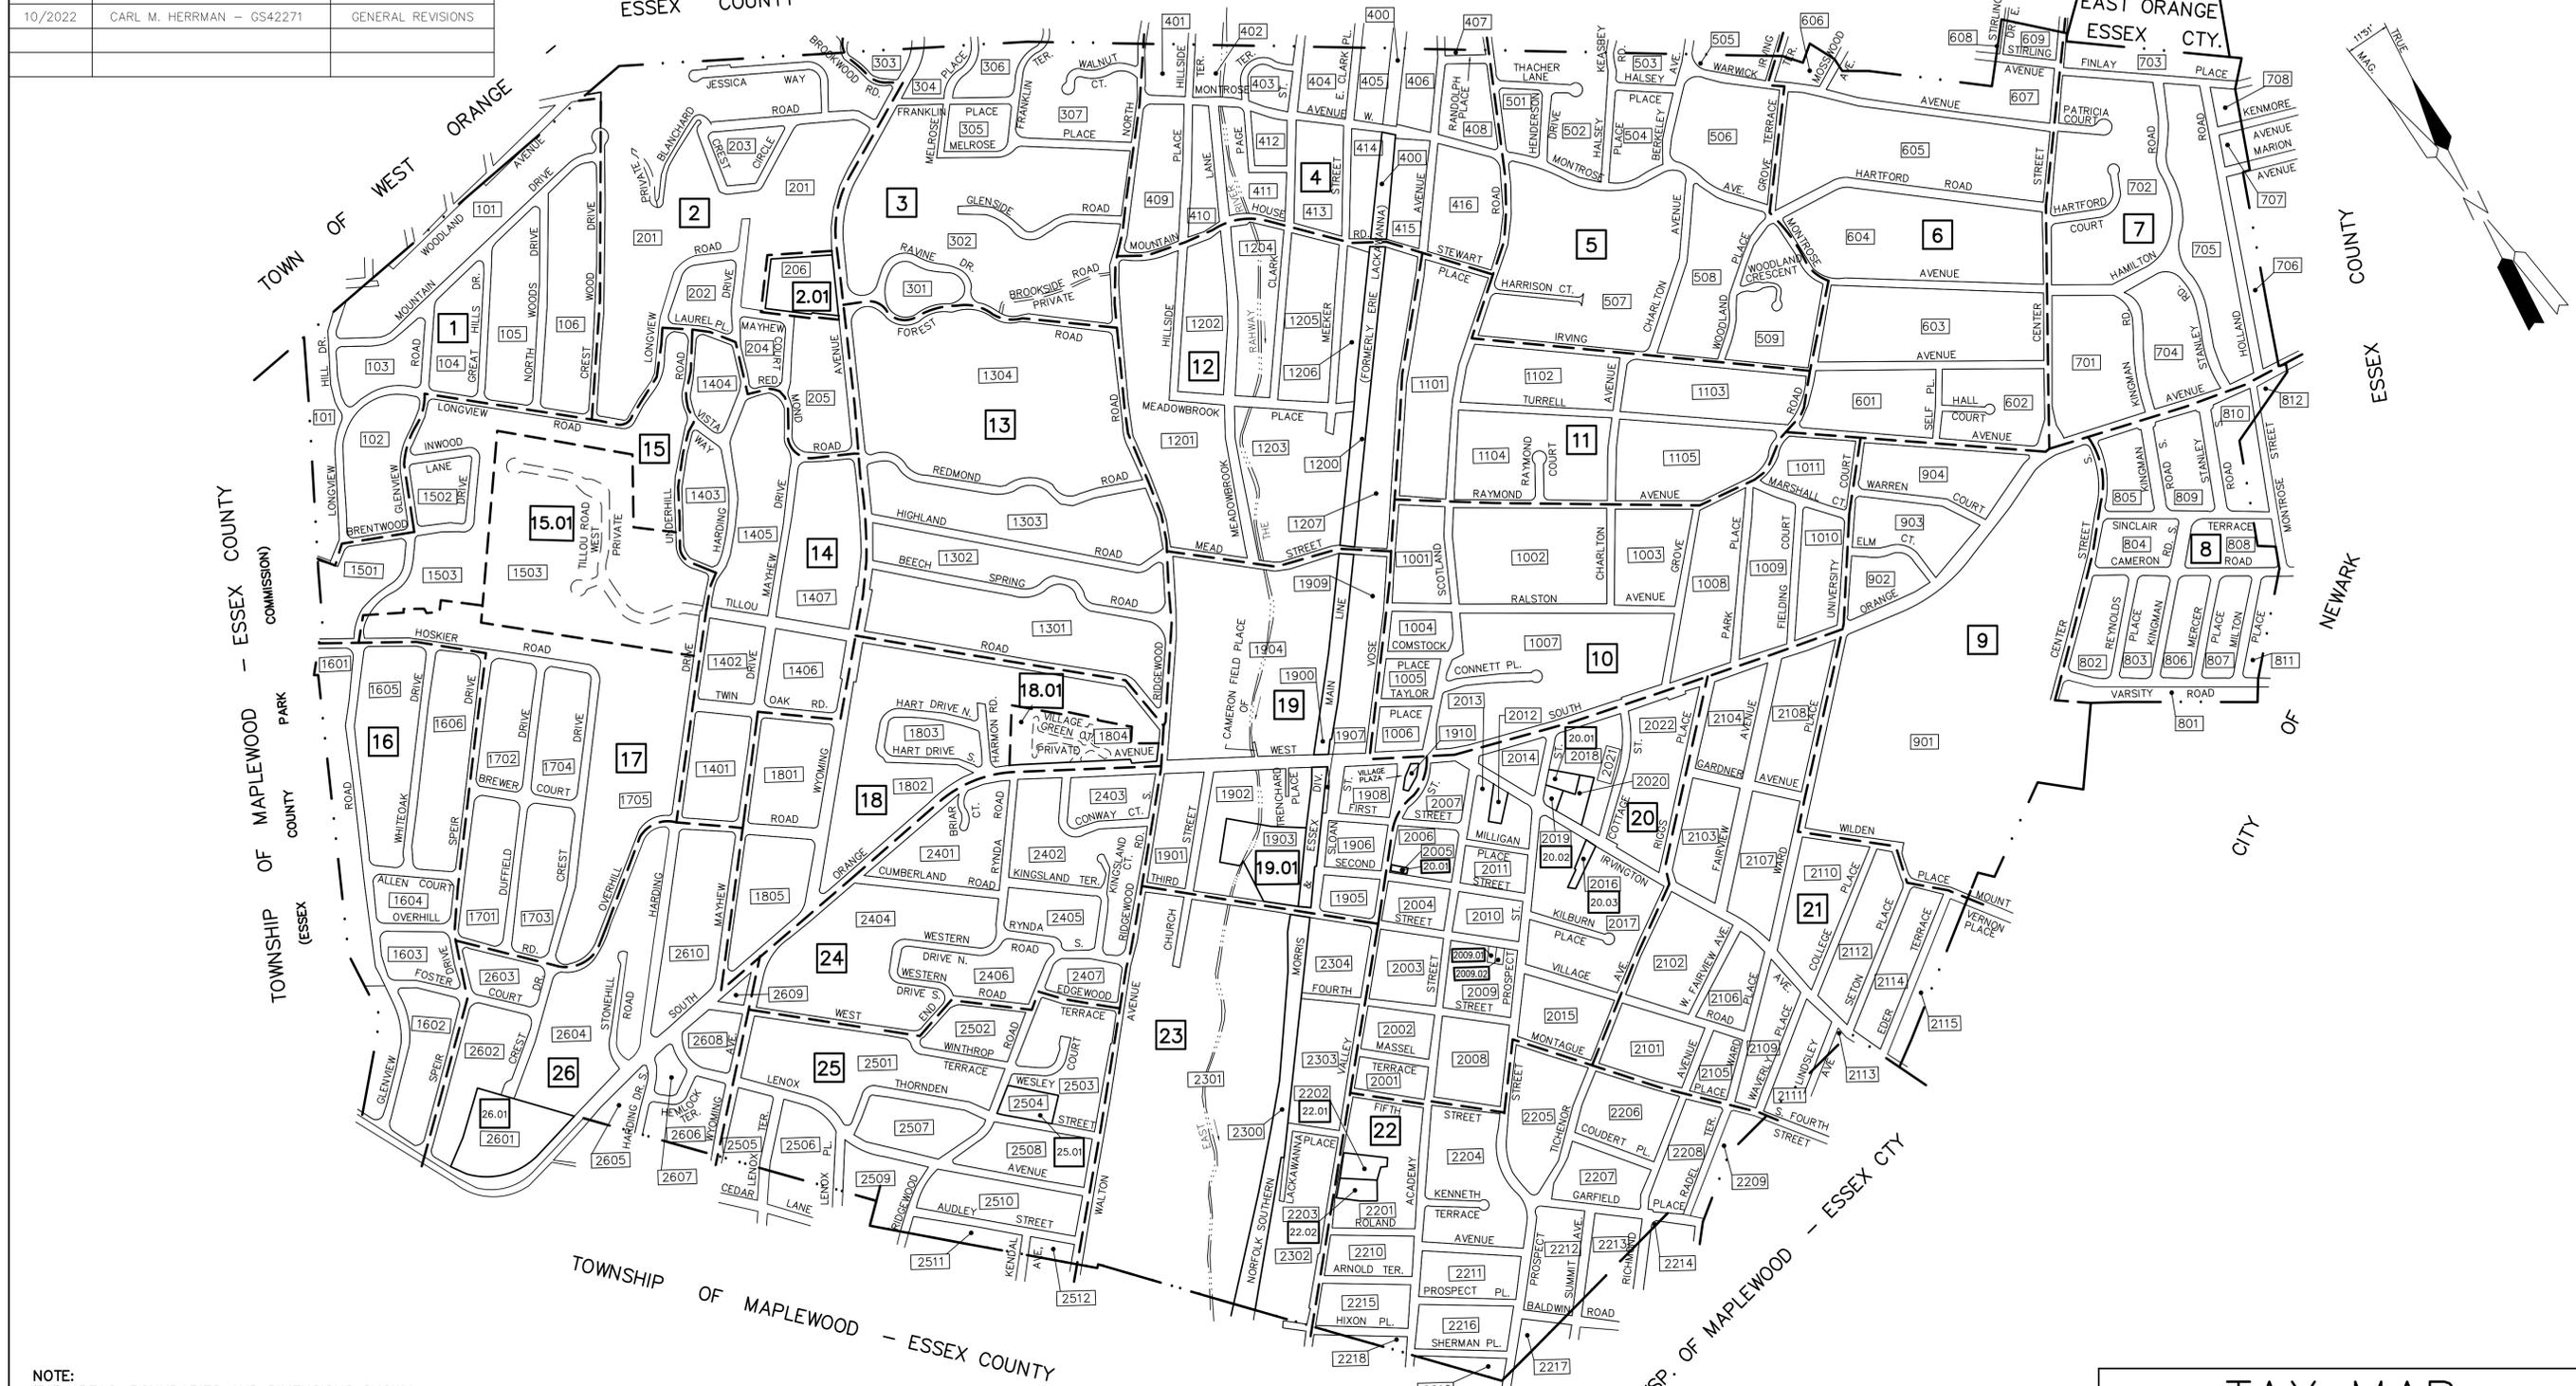

NOTE:  
THE AREAS, BOUNDARIES AND DIMENSIONS SHOWN HEREON ARE DERIVED FROM GROUND SURVEYS AND RECORDED PLANS, MAPS, DEEDS & WILLS AND ARE TO BE USED FOR ASSESSMENT PURPOSES ONLY.

I HEREBY CERTIFY THAT THIS MAP HAS BEEN REVISED UNDER MY IMMEDIATE SUPERVISION, AND COMPLIES WITH THE LAWS OF THE STATE OF NEW JERSEY.

DATE  
CARL M. HERRMAN N.J.P.L.S. LIC. NO. GS42271  
LAND SURVEYOR


### LEGEND

- 5 DETAIL SHEET NUMBER
- 2112 BLOCK NUMBER
- SHEET LIMIT LINE
- SUB SHEET LIMIT LINE

THE ORIGINAL TAX MAP WAS CERTIFIED BY IVAN HAFKOWYCZ, P.E. LIC. #15434, CHIEF, ENGINEERING SECTION  
DATE: FEBRUARY 16, 1988  
SERIAL #676


<b>TAX MAP</b>	
<b>TOWNSHIP OF SOUTH ORANGE VILLAGE</b>	
ESSEX COUNTY, NEW JERSEY	
SCALE: 1" = 500'	JAN.1, 1987
HERBERT H. KELLER, N.J.L.S.	
REVISED TO SHOW CONDITIONS AS OF OCTOBER 2022	
CASEY AND KELLER, INC. 258 MAIN ST. MILLBURN, NEW JERSEY 07041	

NOTE: THIS MAP HAS BEEN REDRAWN USING COMPUTER AIDED DRAFTING/DESIGN (CAD/D) FROM ORIGINAL TAX MAPS PREPARED BY HERBERT H. KELLER, N.J.L.S., ON JANUARY 1, 1987

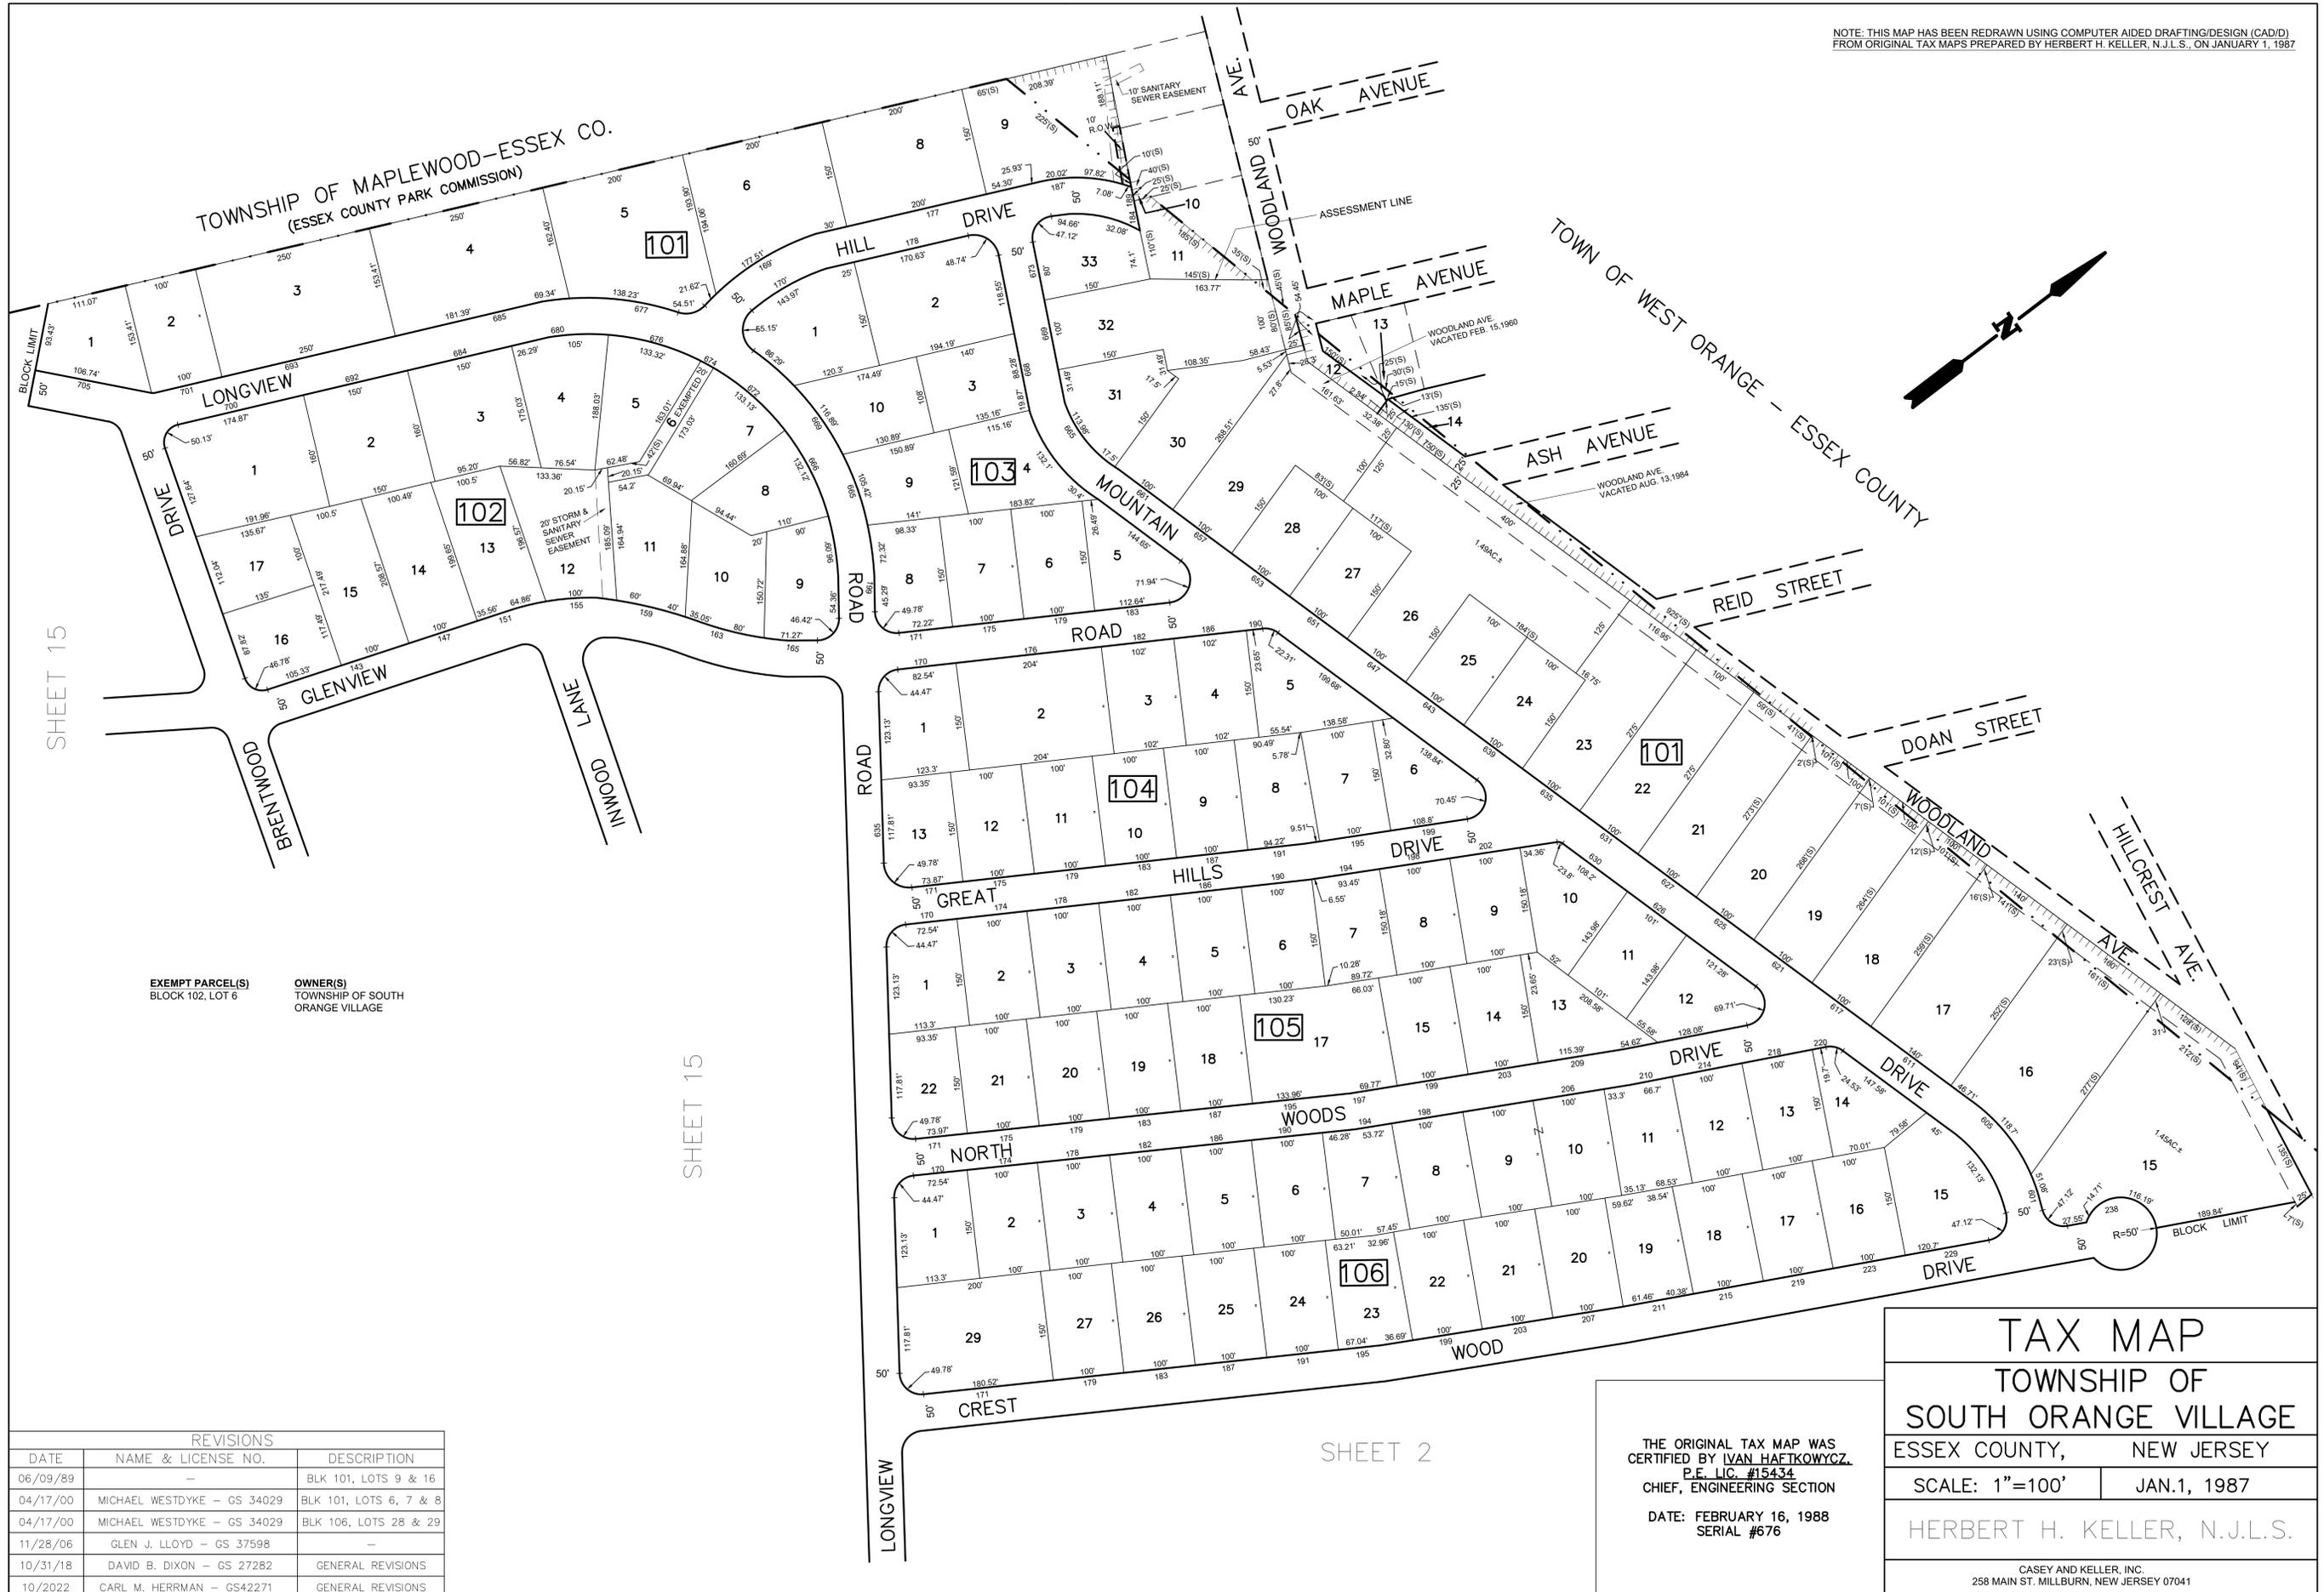

TOWNSHIP OF MAPLEWOOD-ESSEX CO.  
(ESSEX COUNTY PARK COMMISSION)

TOWN OF WEST ORANGE - ESSEX COUNTY

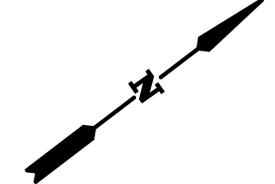

EXEMPT PARCEL(S)  
BLOCK 102, LOT 6

OWNER(S)  
TOWNSHIP OF SOUTH  
ORANGE VILLAGE

REVISIONS		
DATE	NAME & LICENSE NO.	DESCRIPTION
06/09/89	-	BLK 101, LOTS 9 & 16
04/17/00	MICHAEL WESTDYKE - GS 34029	BLK 101, LOTS 6, 7 & 8
04/17/00	MICHAEL WESTDYKE - GS 34029	BLK 106, LOTS 28 & 29
11/28/06	GLEN J. LLOYD - GS 37598	-
10/31/18	DAVID B. DIXON - GS 27282	GENERAL REVISIONS
10/2022	CARL M. HERRMAN - GS42271	GENERAL REVISIONS

THE ORIGINAL TAX MAP WAS  
CERTIFIED BY IVAN HAFKOWYCZ,  
P.E. LIC. #15434  
CHIEF, ENGINEERING SECTION  
DATE: FEBRUARY 16, 1988  
SERIAL #676

**TAX MAP**  
**TOWNSHIP OF**  
**SOUTH ORANGE VILLAGE**  
ESSEX COUNTY, NEW JERSEY

SCALE: 1"=100'      JAN.1, 1987

HERBERT H. KELLER, N.J.L.S.

CASEY AND KELLER, INC.  
258 MAIN ST. MILLBURN, NEW JERSEY 07041



NOTE: THIS MAP HAS BEEN REDRAWN USING COMPUTER AIDED DRAFTING/DESIGN (CADD) FROM ORIGINAL TAX MAPS PREPARED BY HERBERT H. KELLER, N.J.L.S., ON JANUARY 1, 1987

SHEET 15

SHEET 14

SHEET 1

SHEET 3

SHEET 13

TOWN OF WEST ORANGE - ESSEX COUNTY

REVISIONS		
DATE	NAME & LICENSE NO.	DESCRIPTION
08/20/94	-	BLK 201, LOTS 37 & 38
06/16/00	MICHAEL WESTDYKE - GS 34029	BLK 201, LOTS 3, 4 & 87
12/04/00	MICHAEL WESTDYKE - GS 34029	BLK 201, LOTS 4 & 87
11/28/06	GLEN J. LLOYD - GS 37598	-
10/31/18	DAVID B. DIXON - 24GS02728200	GENERAL REVISIONS
10/2022	CARL M. HERRMAN - CS42271	GENERAL REVISIONS

THE ORIGINAL TAX MAP WAS  
 CERTIFIED BY **IVAN HAFKOWYCZ**,  
 P.E. LIC. #15434  
 CHIEF, ENGINEERING SECTION  
 DATE: FEBRUARY 16, 1988  
 SERIAL #676

**TAX MAP**  
 TOWNSHIP OF  
 SOUTH ORANGE VILLAGE  
 ESSEX COUNTY, NEW JERSEY

SCALE: 1"=100'      JAN.1, 1987



**HERBERT H. KELLER, N.J.L.S.**

CASEY AND KELLER, INC.  
 258 MAIN ST. MILLBURN, NEW JERSEY 07041

NOTE: THIS MAP HAS BEEN REDRAWN USING COMPUTER AIDED DRAFTING/DESIGN (CAD/D) FROM ORIGINAL TAX MAPS PREPARED BY HERBERT H. KELLER, N.J.L.S., ON JANUARY 1, 1987

# WYOMING GATE CONDOMINIUMS BLOCK 206


SHEET 2

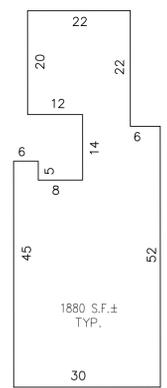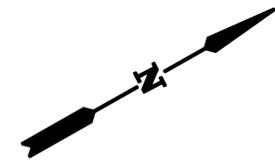

UNIT DETAIL (NO SCALE)

SHEET 2

SHEET 2

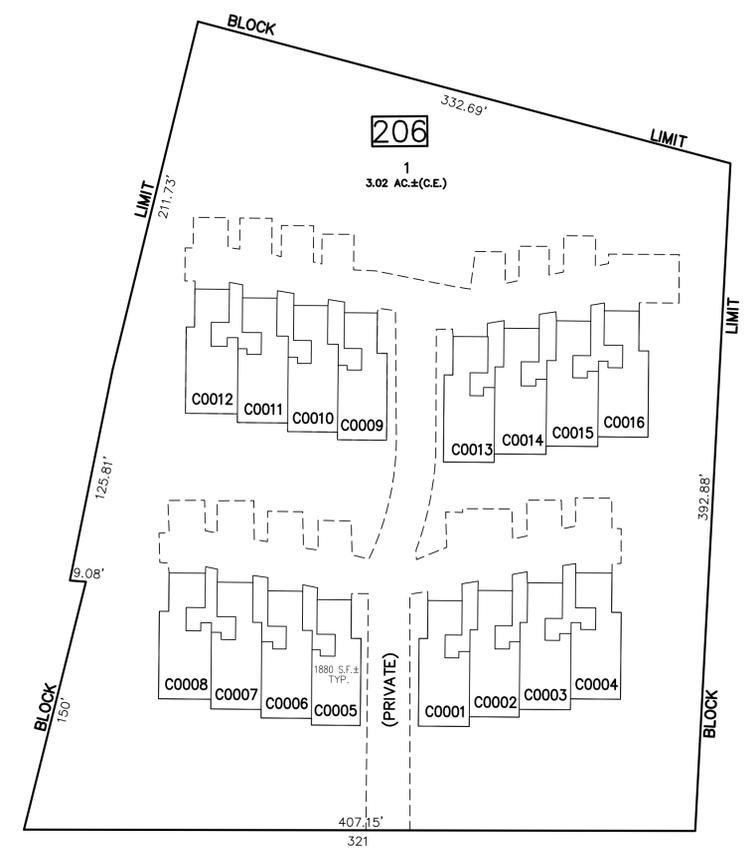

WYOMING AVENUE

SHEET 13


SHEET 3

REVISIONS		
DATE	NAME & LICENSE NO.	DESCRIPTION
12/28/06	GLEN J. LLOYD - GS 37598	-
09/2017	DAVID B. DIXON - 24GS02728200	GENERAL REVISIONS

THE ORIGINAL TAX MAP WAS CERTIFIED BY IVAN HAFTKOWYCZ, P.E. LIC. #15434, CHIEF, ENGINEERING SECTION  
DATE: FEBRUARY 16, 1988  
SERIAL #676

TAX MAP	
TOWNSHIP OF SOUTH ORANGE VILLAGE	
ESSEX COUNTY, NEW JERSEY	
SCALE: 1"=50'	JAN.1, 1987
HERBERT H. KELLER, N.J.L.S.	
CASEY AND KELLER, INC. 258 MAIN ST. MILLBURN, NEW JERSEY 07041	

NOTE: THIS MAP HAS BEEN REDRAWN USING COMPUTER AIDED DRAFTING/DESIGN (CAD/D) FROM ORIGINAL TAX MAPS PREPARED BY HERBERT H. KELLER, N.J.L.S., ON JANUARY 1, 1987

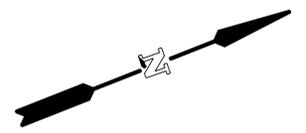

SHEET 13



TOWN OF WEST ORANGE - ESSEX COUNTY

THE ORIGINAL TAX MAP WAS CERTIFIED BY IVAN HAFTKOWYCZ, P.E. LIC. #15434, CHIEF, ENGINEERING SECTION. DATE: FEBRUARY 16, 1988 SERIAL #676

TAX MAP  
TOWNSHIP OF SOUTH ORANGE VILLAGE  
ESSEX COUNTY, NEW JERSEY  
SCALE: 1"=100' JAN.1, 1987  
HERBERT H. KELLER, N.J.L.S.

CASEY AND KELLER, INC. 258 MAIN ST. MILLBURN, NEW JERSEY 07041

REVISIONS		
DATE	NAME & LICENSE NO.	DESCRIPTION
08/20/94	ANTHONY C. CANGER - 15099	-
08/06/04	MICHAEL WESTDYKE - GS 34029	BLK 307, LOT 29
11/28/06	GLEN J. LLOYD - GS 37598	-
10/31/18	DAVID B. DIXON - 24GS02728200	GENERAL REVISIONS

SHEET 12

SHEET 4

M:\PFD00477-18UG13

NOTE: THIS MAP HAS BEEN REDRAWN USING COMPUTER AIDED DRAFTING/DESIGN (CAD/D) FROM ORIGINAL TAX MAPS PREPARED BY HERBERT H. KELLER, N.J.L.S., ON JANUARY 1, 1987



REVISIONS		
DATE	NAME & LICENSE NO.	DESCRIPTION
07/20/89	-	BLK 405, LOTS 6 & 7
12/28/06	GLENN J. LLOYD - GS 37598	-
10/31/18	DAVID B. DIXON - 24GS02728200	GENERAL REVISIONS
10/2022	CARL M. HERRMAN - GS42271	GENERAL REVISIONS

**EXEMPT PARCEL(S)**  
BLOCK 411, LOT 2

**OWNER(S)**  
TOWNSHIP OF SOUTH ORANGE VILLAGE

THE ORIGINAL TAX MAP WAS CERTIFIED BY **IVAN HAFTKOWYCZ**, P.E. LIC. #15434, CHIEF, ENGINEERING SECTION

DATE: FEBRUARY 16, 1988  
SERIAL #676

**TAX MAP**  
TOWNSHIP OF  
**SOUTH ORANGE VILLAGE**  
ESSEX COUNTY, NEW JERSEY


SCALE: 1"=100'      JAN.1, 1987

HERBERT H. KELLER, N.J.L.S.

CASEY AND KELLER, INC.  
258 MAIN ST. MILLBURN, NEW JERSEY 07041


REVISIONS		
DATE	NAME & LICENSE NO.	DESCRIPTION
05/17/00	MICHAEL WESTDYKE - GS 34029	BLK 507, LOTS 27 & 28
11/28/06	GLEN J. LLOYD - GS 37598	-
03/02/15	FRANK MATARAZZO - P.E./L.S. 37513	-
10/31/18	DAVID B. DIXON - 24GS02728200	GENERAL REVISIONS
10/2022	CARL M. HERRMAN - GS42271	GENERAL REVISIONS

NOTE: THIS MAP HAS BEEN REDRAWN USING COMPUTER AIDED DRAFTING/DESIGN (CAD/D) FROM ORIGINAL TAX MAPS PREPARED BY HERBERT H. KELLER, N.J.L.S., ON JANUARY 1, 1987

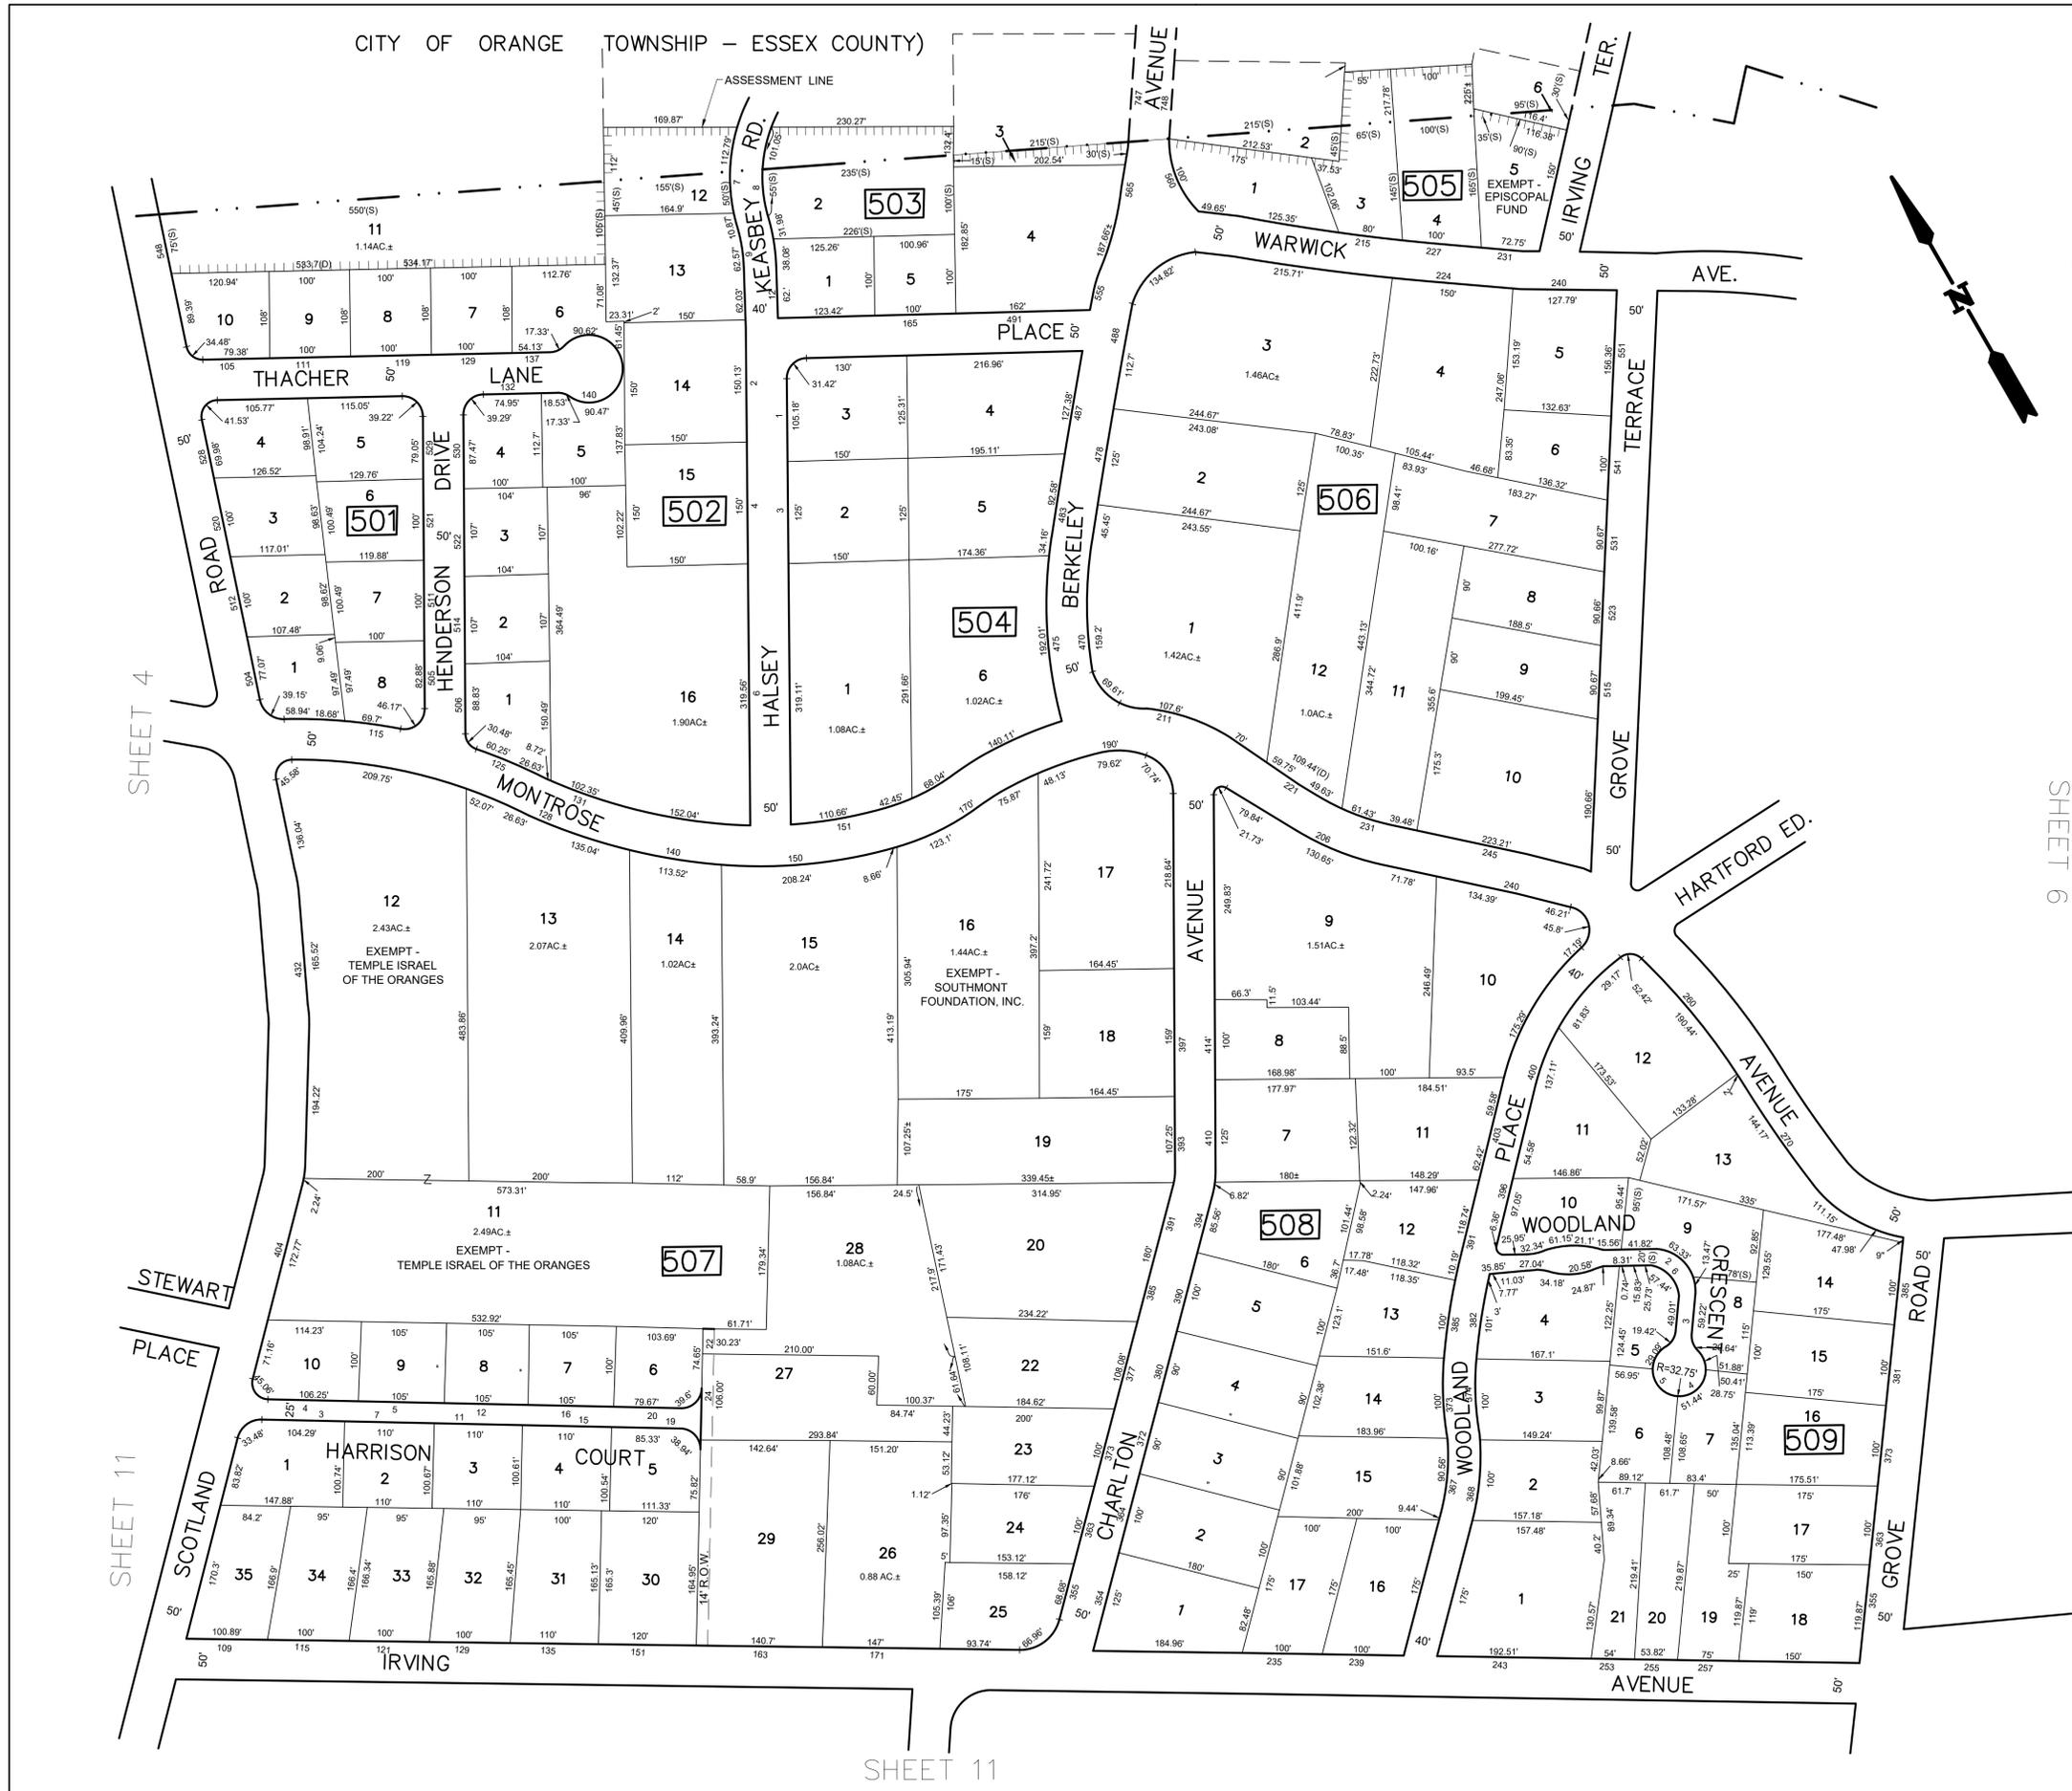

THE ORIGINAL TAX MAP WAS CERTIFIED BY IVAN HAFKOWYCZ, P.E. LIC. #15434, CHIEF, ENGINEERING SECTION. DATE: FEBRUARY 16, 1988. SERIAL #676

**TAX MAP**  
**TOWNSHIP OF**  
**SOUTH ORANGE VILLAGE**  
 ESSEX COUNTY, NEW JERSEY  
 SCALE: 1"=100'      JAN.1, 1987  
 HERBERT H. KELLER, N.J.L.S.  
 CASEY AND KELLER, INC.  
 258 MAIN ST. MILLBURN, NEW JERSEY 07041

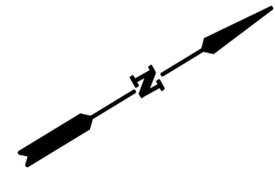

REVISIONS		
DATE	NAME & LICENSE NO.	DESCRIPTION
12/28/06	GLEN J. LLOYD - GS 37598	-
10/31/18	DAVID B. DIXON - 24GS02728200	GENERAL REVISIONS
10/2022	CARL M. HERRMAN - GS42271	GENERAL REVISIONS


NOTE: THIS MAP HAS BEEN REDRAWN USING COMPUTER AIDED DRAFTING/DESIGN (CAD/D) FROM ORIGINAL TAX MAPS PREPARED BY HERBERT H. KELLER, N.J.L.S., ON JANUARY 1, 1987

THE ORIGINAL TAX MAP WAS CERTIFIED BY **IVAN HAFKOWYCZ**, P.E. LIC. #15434, CHIEF, ENGINEERING SECTION  
 DATE: FEBRUARY 16, 1988  
 SERIAL #676

**TAX MAP**  
 TOWNSHIP OF SOUTH ORANGE VILLAGE  
 ESSEX COUNTY, NEW JERSEY  
 SCALE: 1"=100'      JAN.1, 1987  
 HERBERT H. KELLER, N.J.L.S.  
 CASEY AND KELLER, INC.  
 258 MAIN ST. MILLBURN, NEW JERSEY 07041

NOTE: THIS MAP HAS BEEN REDRAWN USING COMPUTER AIDED DRAFTING/DESIGN (CAD/D) FROM ORIGINAL TAX MAPS PREPARED BY HERBERT H. KELLER, N.J.L.S., ON JANUARY 1, 1987

SHEET 6

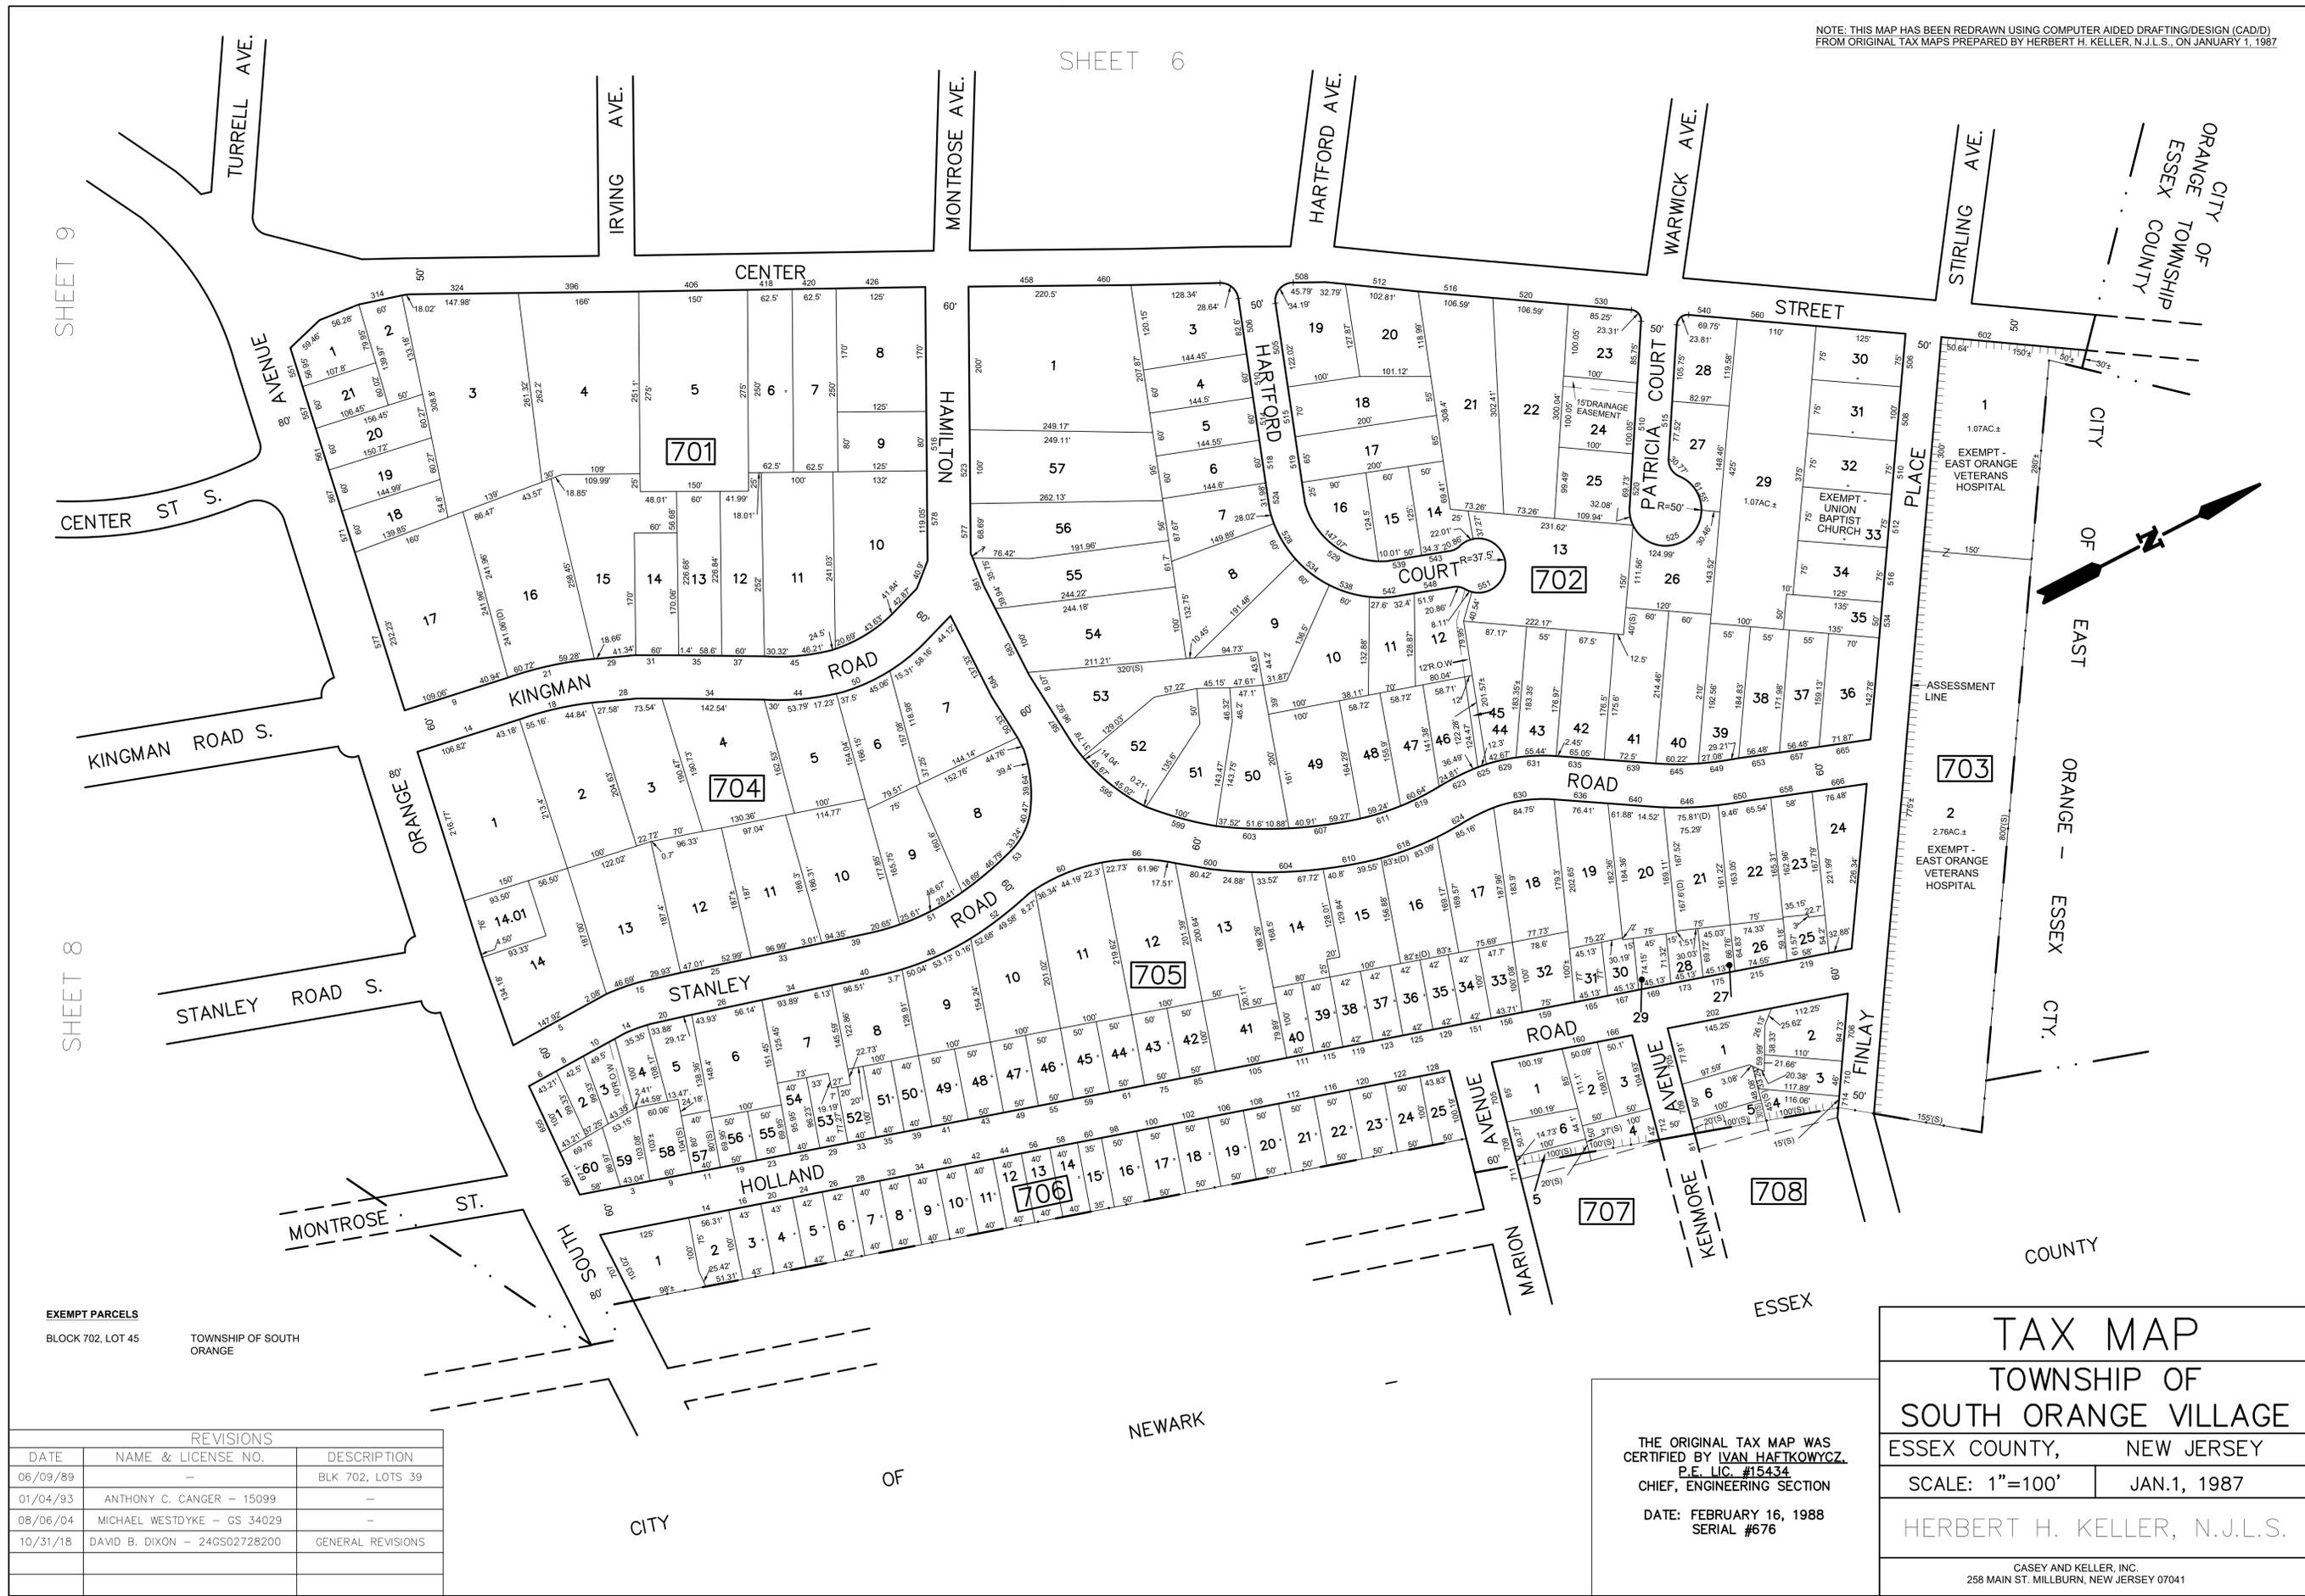

**EXEMPT PARCELS**  
 BLOCK 702, LOT 45  
 TOWNSHIP OF SOUTH ORANGE

REVISIONS		
DATE	NAME & LICENSE NO.	DESCRIPTION
06/09/89	-	BLK 702, LOTS 39
01/04/93	ANTHONY C. CANGER - 15099	-
08/06/04	MICHAEL WESTDYKE - GS 34029	-
10/31/18	DAVID B. DIXON - 24GS02728200	GENERAL REVISIONS

THE ORIGINAL TAX MAP WAS  
 CERTIFIED BY IVAN HAFKOWYCZ,  
 P.E. LIC. #15434  
 CHIEF, ENGINEERING SECTION  
 DATE: FEBRUARY 16, 1988  
 SERIAL #676

**TAX MAP**  
 TOWNSHIP OF  
 SOUTH ORANGE VILLAGE  
 ESSEX COUNTY, NEW JERSEY

SCALE: 1"=100'      JAN.1, 1987

HERBERT H. KELLER, N.J.L.S.

CASEY AND KELLER, INC.  
 258 MAIN ST. MILLBURN, NEW JERSEY 07041

NOTE: THIS MAP HAS BEEN REDRAWN USING COMPUTER AIDED DRAFTING/DESIGN (CAD/D) FROM ORIGINAL TAX MAPS PREPARED BY HERBERT H. KELLER, N.J.L.S., ON JANUARY 1, 1987

SHEET 9

SHEET 9

SHEET 9

CITY OF NEWARK - ESSEX COUNTY

SHEET 7



EXEMPT PARCELS

BLOCK 812, LOT 4  
 EBEN-EZER CHRISTIAN &  
 MISS. CHURCH

REVISIONS

DATE	NAME & LICENSE NO.	DESCRIPTION
12/28/06	GLENN J. LLOYD - GS 37598	-
10/31/18	DAVID B. DIXON - 24G502728200	GENERAL REVISIONS

CITY OF NEWARK ESSEX COUNTY


THE ORIGINAL TAX MAP WAS  
 CERTIFIED BY IVAN HAFKOWYCZ,  
 P.E. LIC. #15434  
 CHIEF, ENGINEERING SECTION  
 DATE: FEBRUARY 16, 1988  
 SERIAL #676

**TAX MAP**  
**TOWNSHIP OF**  
**SOUTH ORANGE VILLAGE**  
 ESSEX COUNTY, NEW JERSEY  
 SCALE: 1"=100' JAN.1, 1987  
 HERBERT H. KELLER, N.J.L.S.  
 CASEY AND KELLER, INC.  
 258 MAIN ST. MILLBURN, NEW JERSEY 07041

NOTE: THIS MAP HAS BEEN REDRAWN USING COMPUTER AIDED DRAFTING/DESIGN (CAD/D) FROM ORIGINAL TAX MAPS PREPARED BY HERBERT H. KELLER, N.J.L.S., ON JANUARY 1, 1987

SHEET 21

SHEET 10

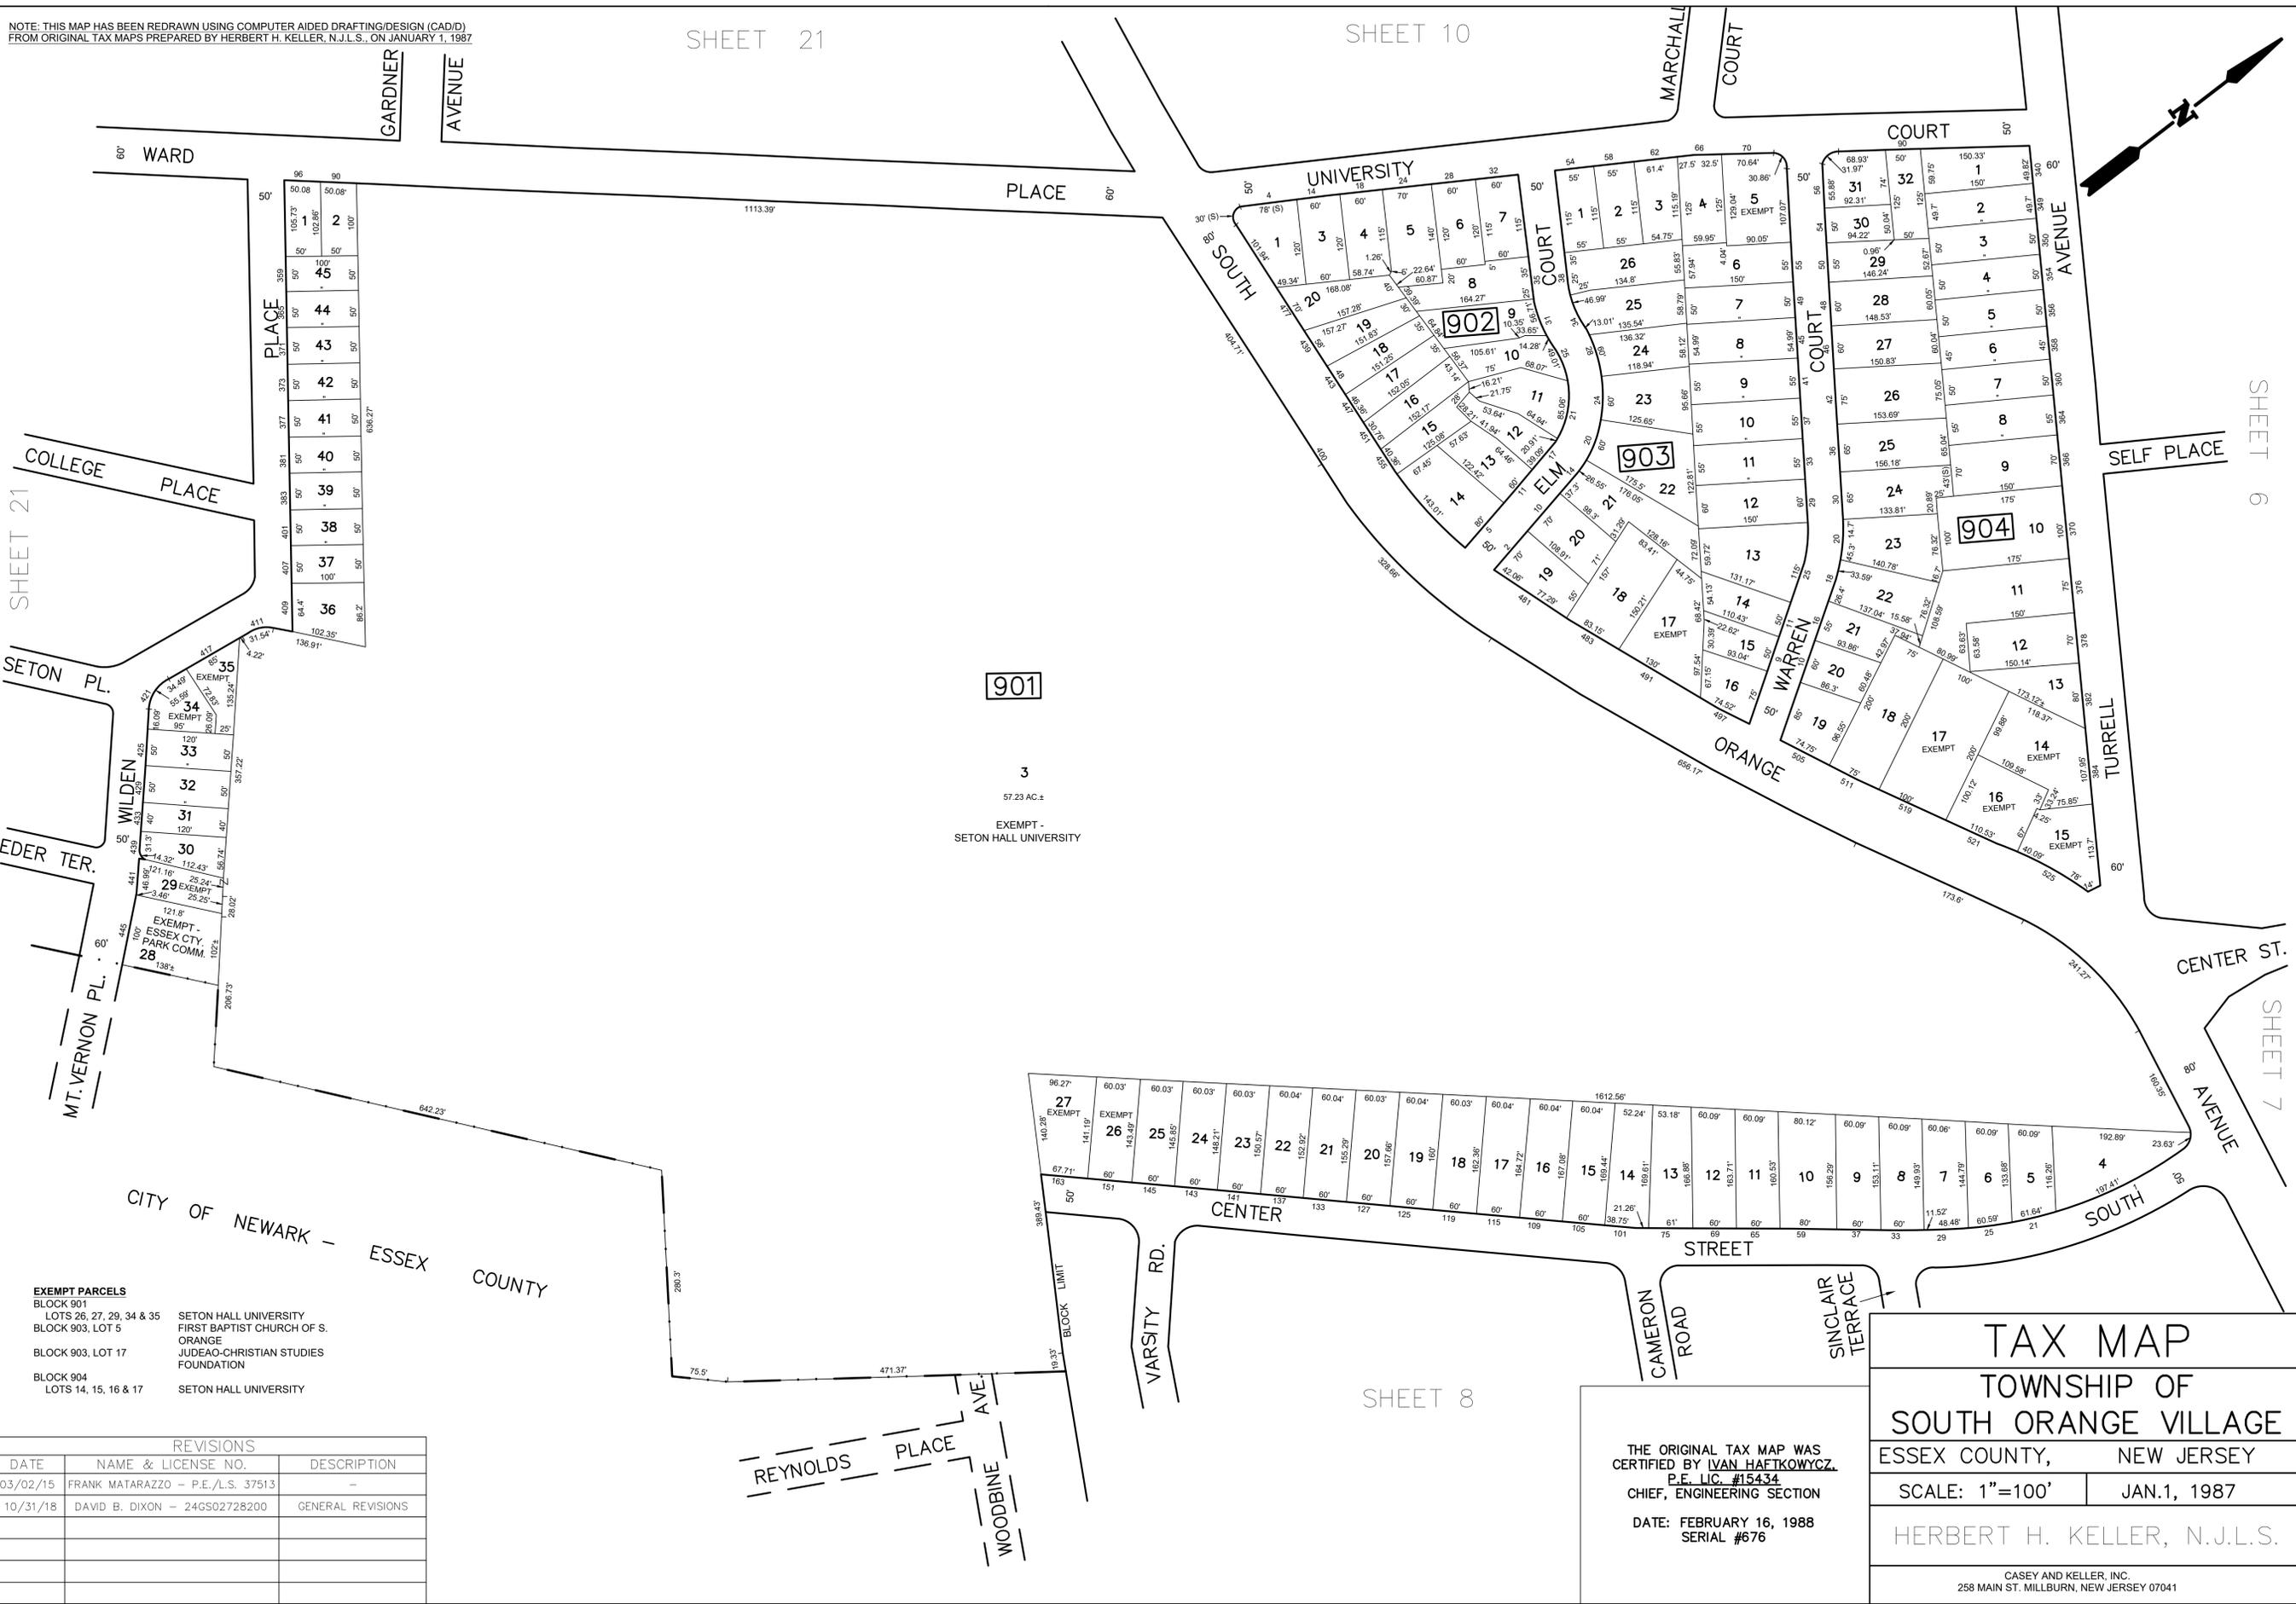

SHEET 6

SHEET 7

SHEET 8

- EXEMPT PARCELS**
- BLOCK 901
    - LOTS 26, 27, 29, 34 & 35 SETON HALL UNIVERSITY
    - BLOCK 903, LOT 5 FIRST BAPTIST CHURCH OF S. ORANGE
    - BLOCK 903, LOT 17 JUDEAO-CHRISTIAN STUDIES FOUNDATION
  - BLOCK 904
    - LOTS 14, 15, 16 & 17 SETON HALL UNIVERSITY

REVISIONS		
DATE	NAME & LICENSE NO.	DESCRIPTION
03/02/15	FRANK MATARAZZO - P.E./L.S. 37513	-
10/31/18	DAVID B. DIXON - 24GS02728200	GENERAL REVISIONS

THE ORIGINAL TAX MAP WAS CERTIFIED BY IVAN HAFKOWYCZ, P.E. LIC. #15434, CHIEF, ENGINEERING SECTION

DATE: FEBRUARY 16, 1988  
SERIAL #676

**TAX MAP**  
**TOWNSHIP OF**  
**SOUTH ORANGE VILLAGE**  
 ESSEX COUNTY, NEW JERSEY


SCALE: 1"=100'      JAN.1, 1987

HERBERT H. KELLER, N.J.L.S.

CASEY AND KELLER, INC.  
 258 MAIN ST. MILLBURN, NEW JERSEY 07041

REVISIONS		
DATE	NAME & LICENSE NO.	DESCRIPTION
07/20/89	-	BLK 1007, LOT 4; BLK 1009, LOT 29
06/16/00	MICHAEL WESTDYKE - GS 34029	BLK 1007, LOTS 12 & 13
03/17/00	MICHAEL WESTDYKE - GS 34029	BLK 1005, LOTS 2 & 5
10/31/18	DAVID B. DIXON - 24GS02728200	GENERAL REVISIONS
10/2022	CARL M. HERRMAN - GS42271	GENERAL REVISIONS

NOTE: THIS MAP HAS BEEN REDRAWN USING COMPUTER AIDED DRAFTING/DESIGN (CAD/D) FROM ORIGINAL TAX MAPS PREPARED BY HERBERT H. KELLER, N.J.L.S., ON JANUARY 1, 1987

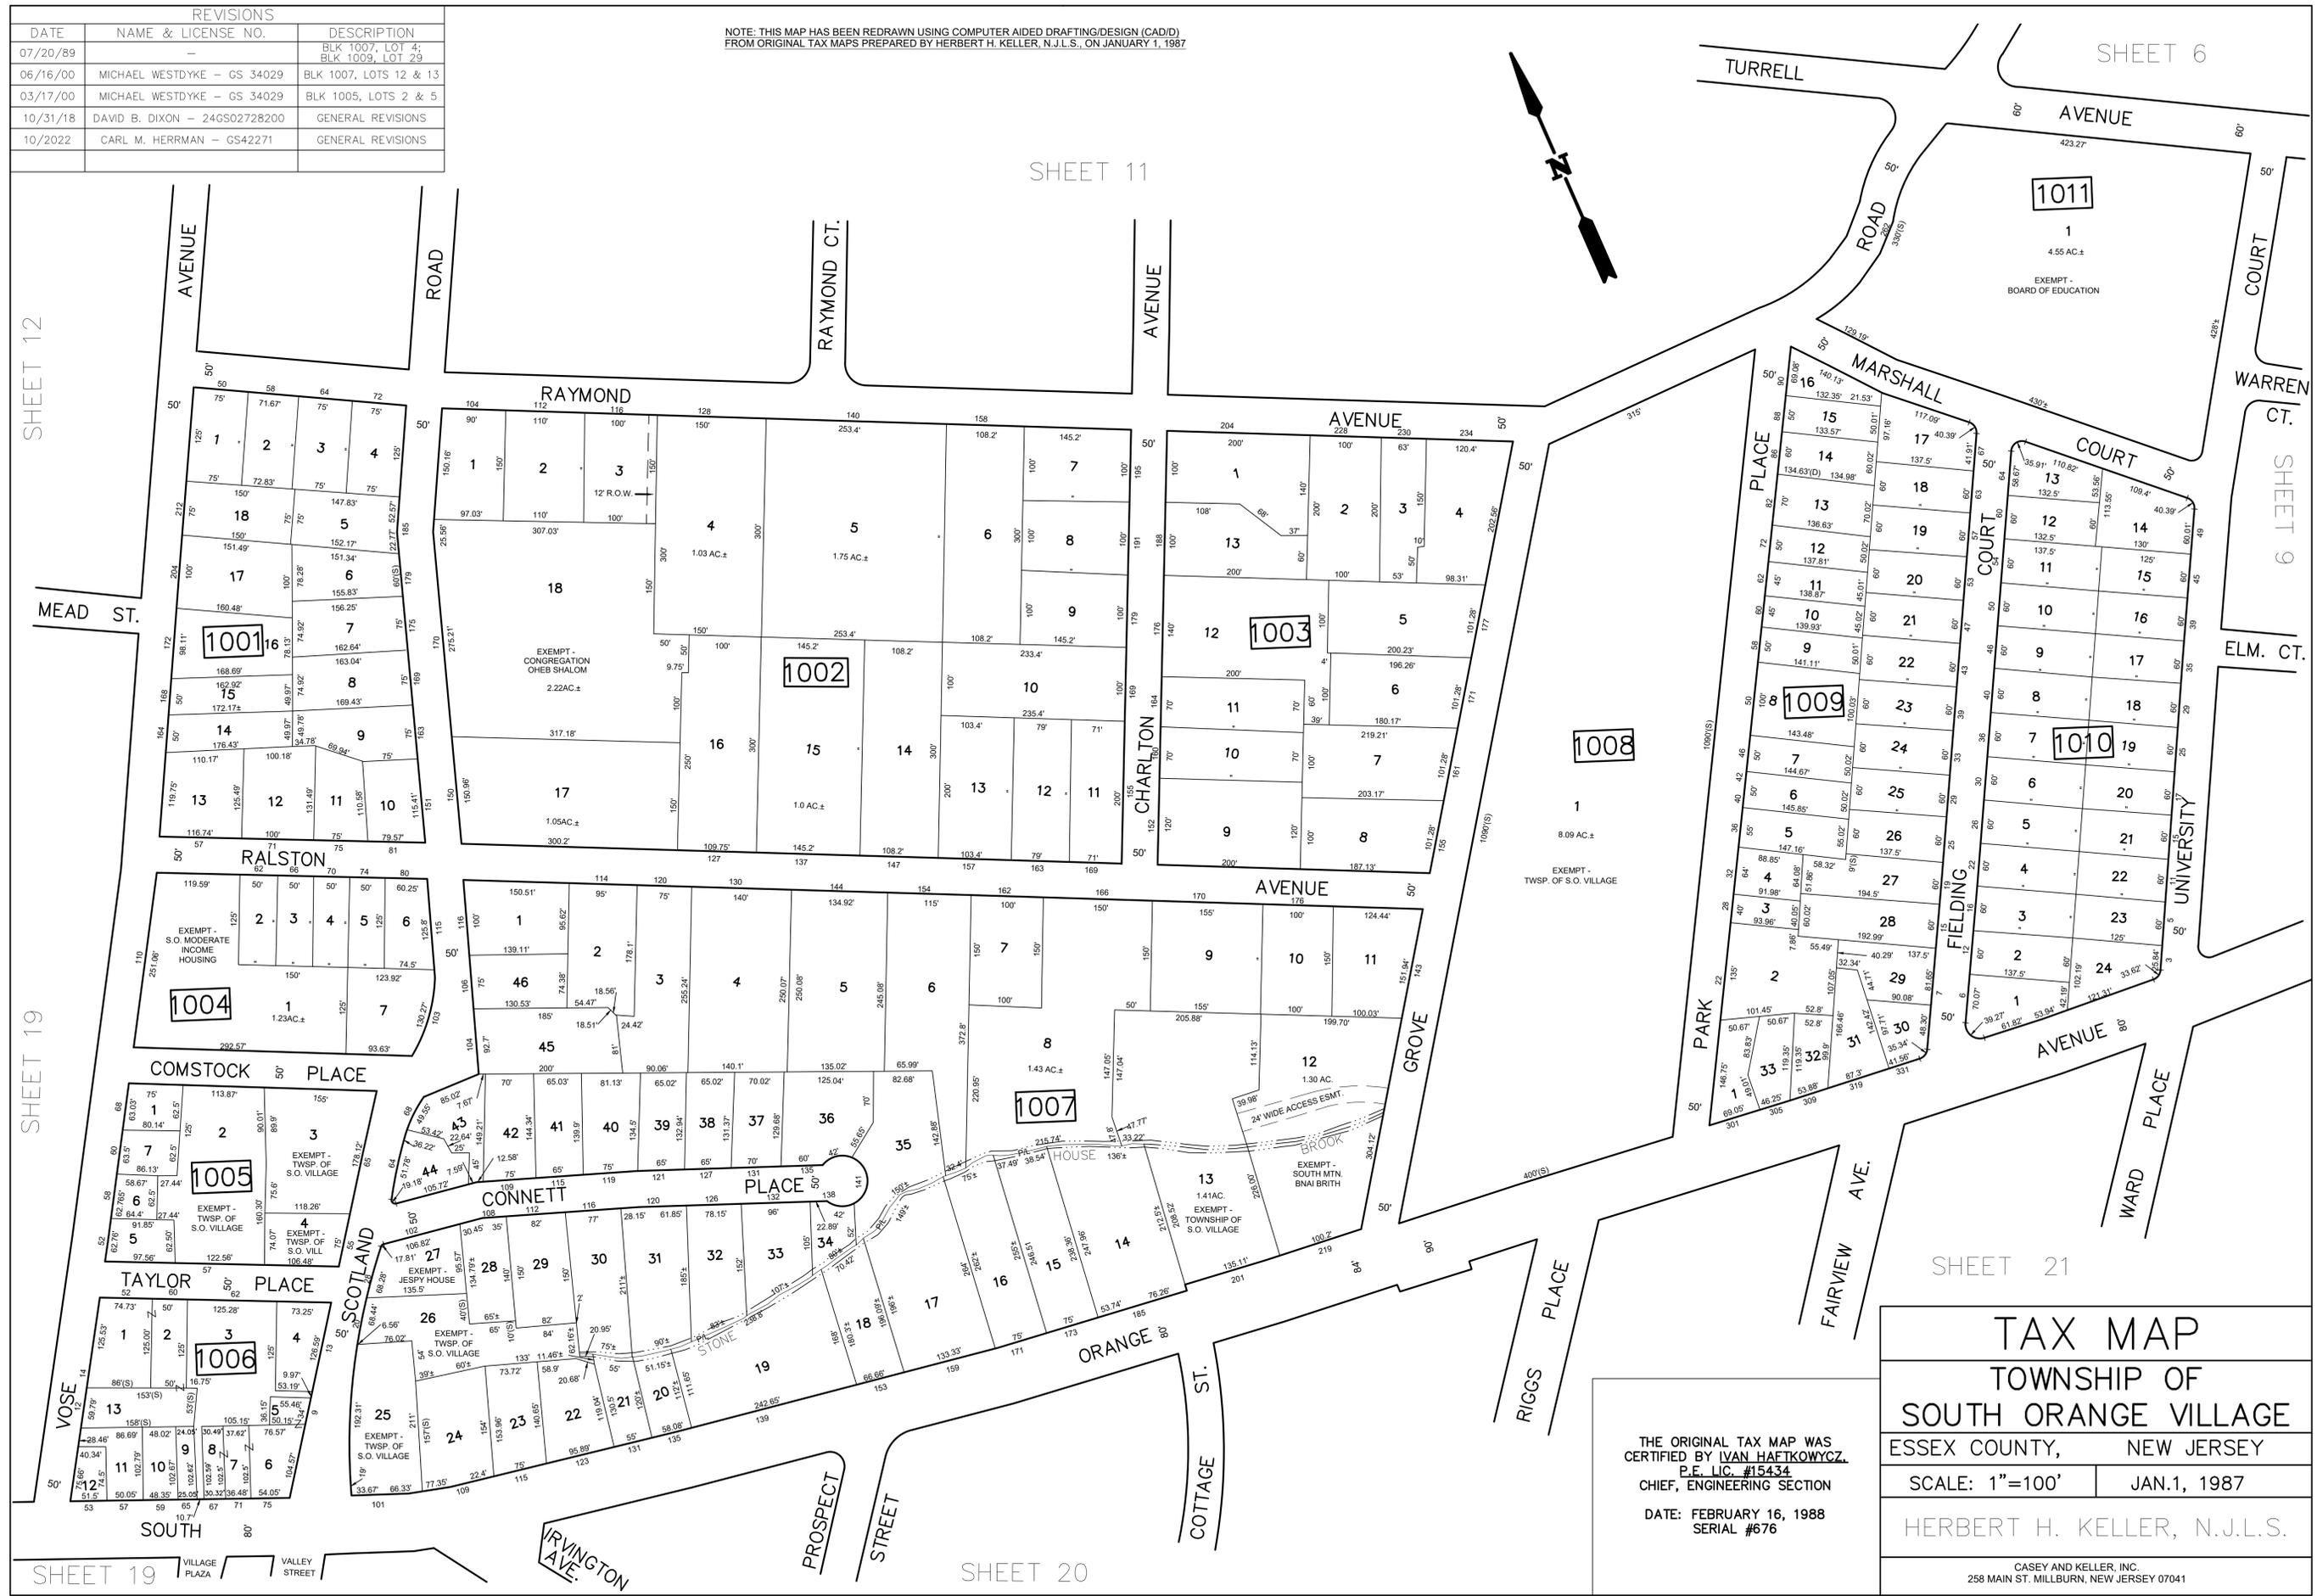

**TAX MAP**  
**TOWNSHIP OF**  
**SOUTH ORANGE VILLAGE**  
ESSEX COUNTY, NEW JERSEY

SCALE: 1"=100'      JAN.1, 1987

HERBERT H. KELLER, N.J.L.S.

CASEY AND KELLER, INC.  
258 MAIN ST. MILLBURN, NEW JERSEY 07041

THE ORIGINAL TAX MAP WAS  
CERTIFIED BY **IVAN HAFKOWYCH**,  
P.E. LIC. #15434  
CHIEF, ENGINEERING SECTION

DATE: FEBRUARY 16, 1988  
SERIAL #676

NOTE: THIS MAP HAS BEEN REDRAWN USING COMPUTER AIDED DRAFTING/DESIGN (CAD/D) FROM ORIGINAL TAX MAPS PREPARED BY HERBERT H. KELLER, N.J.L.S., ON JANUARY 1, 1987



REVISIONS		
DATE	NAME & LICENSE NO.	DESCRIPTION
11/28/06	GLEN J. LLOYD - GS 37598	-
10/31/18	DAVID B. DIXON - 24GS02728200	GENERAL REVISIONS
10/2022	CARL M. HERRMAN - GS42271	GENERAL REVISIONS

THE ORIGINAL TAX MAP WAS CERTIFIED BY IVAN HAFKOWYCZ, P.E. LIC. #15434, CHIEF, ENGINEERING SECTION  
 DATE: FEBRUARY 16, 1988  
 SERIAL #676

**TAX MAP**  
**TOWNSHIP OF**  
**SOUTH ORANGE VILLAGE**  
 ESSEX COUNTY, NEW JERSEY  
 SCALE: 1"=100'      JAN.1, 1987  
 HERBERT H. KELLER, N.J.L.S.  
 CASEY AND KELLER, INC.  
 258 MAIN ST. MILLBURN, NEW JERSEY 07041


REVISIONS		
DATE	NAME & LICENSE NO.	DESCRIPTION
11/28/06	GLEN J. LLOYD - GS 37598	-
03/02/15	FRANK MATARAZZO - P.E./L.S. 37513	-
10/31/18	DAVID B. DIXON - 24GS02728200	GENERAL REVISIONS
10/2022	CARL M. HERRMAN - GS42271	GENERAL REVISIONS

**EXEMPT PARCELS**  
BLOCK 1207, LOT 25  
VOSE AVENUE  
DEVELOPMENT INC.

NOTE: THIS MAP HAS BEEN REDRAWN USING COMPUTER AIDED DRAFTING/DESIGN (CAD/D) FROM ORIGINAL TAX MAPS PREPARED BY HERBERT H. KELLER, N.J.L.S., ON JANUARY 1, 1987

SHEET 13

SHEET 3

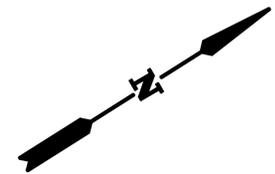

THE ORIGINAL TAX MAP WAS CERTIFIED BY IVAN HAFKOWYCZ, P.E. LIC. #15434 CHIEF, ENGINEERING SECTION  
DATE: FEBRUARY 16, 1988 SERIAL #676

**TAX MAP**  
TOWNSHIP OF SOUTH ORANGE VILLAGE  
ESSEX COUNTY, NEW JERSEY  
SCALE: 1"=100' JAN.1, 1987  
HERBERT H. KELLER, N.J.L.S.  
CASEY AND KELLER, INC.  
258 MAIN ST. MILLBURN, NEW JERSEY 07041

SHEET 19


SHEET 4

SHEET 10


SHEET 11

REVISIONS		
DATE	NAME & LICENSE NO.	DESCRIPTION
04/17/00	MICHAEL WESTDYKE - GS 34029	BLK 1303, LOTS 32 & 33 BLK 1304, LOTS 14 & 15
10/31/18	DAVID B. DIXON - 246S02728200	GENERAL REVISIONS
10/2022	CARL M. HERRMAN - GS42271	BL 1303, LOTS 37 & 38

NOTE: THIS MAP HAS BEEN REDRAWN USING COMPUTER AIDED DRAFTING/DESIGN (CAD/D) FROM ORIGINAL TAX MAPS PREPARED BY HERBERT H. KELLER, N.J.L.S., ON JANUARY 1, 1987

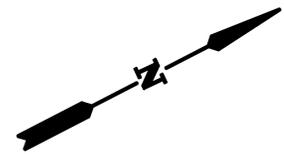

SHEET 18

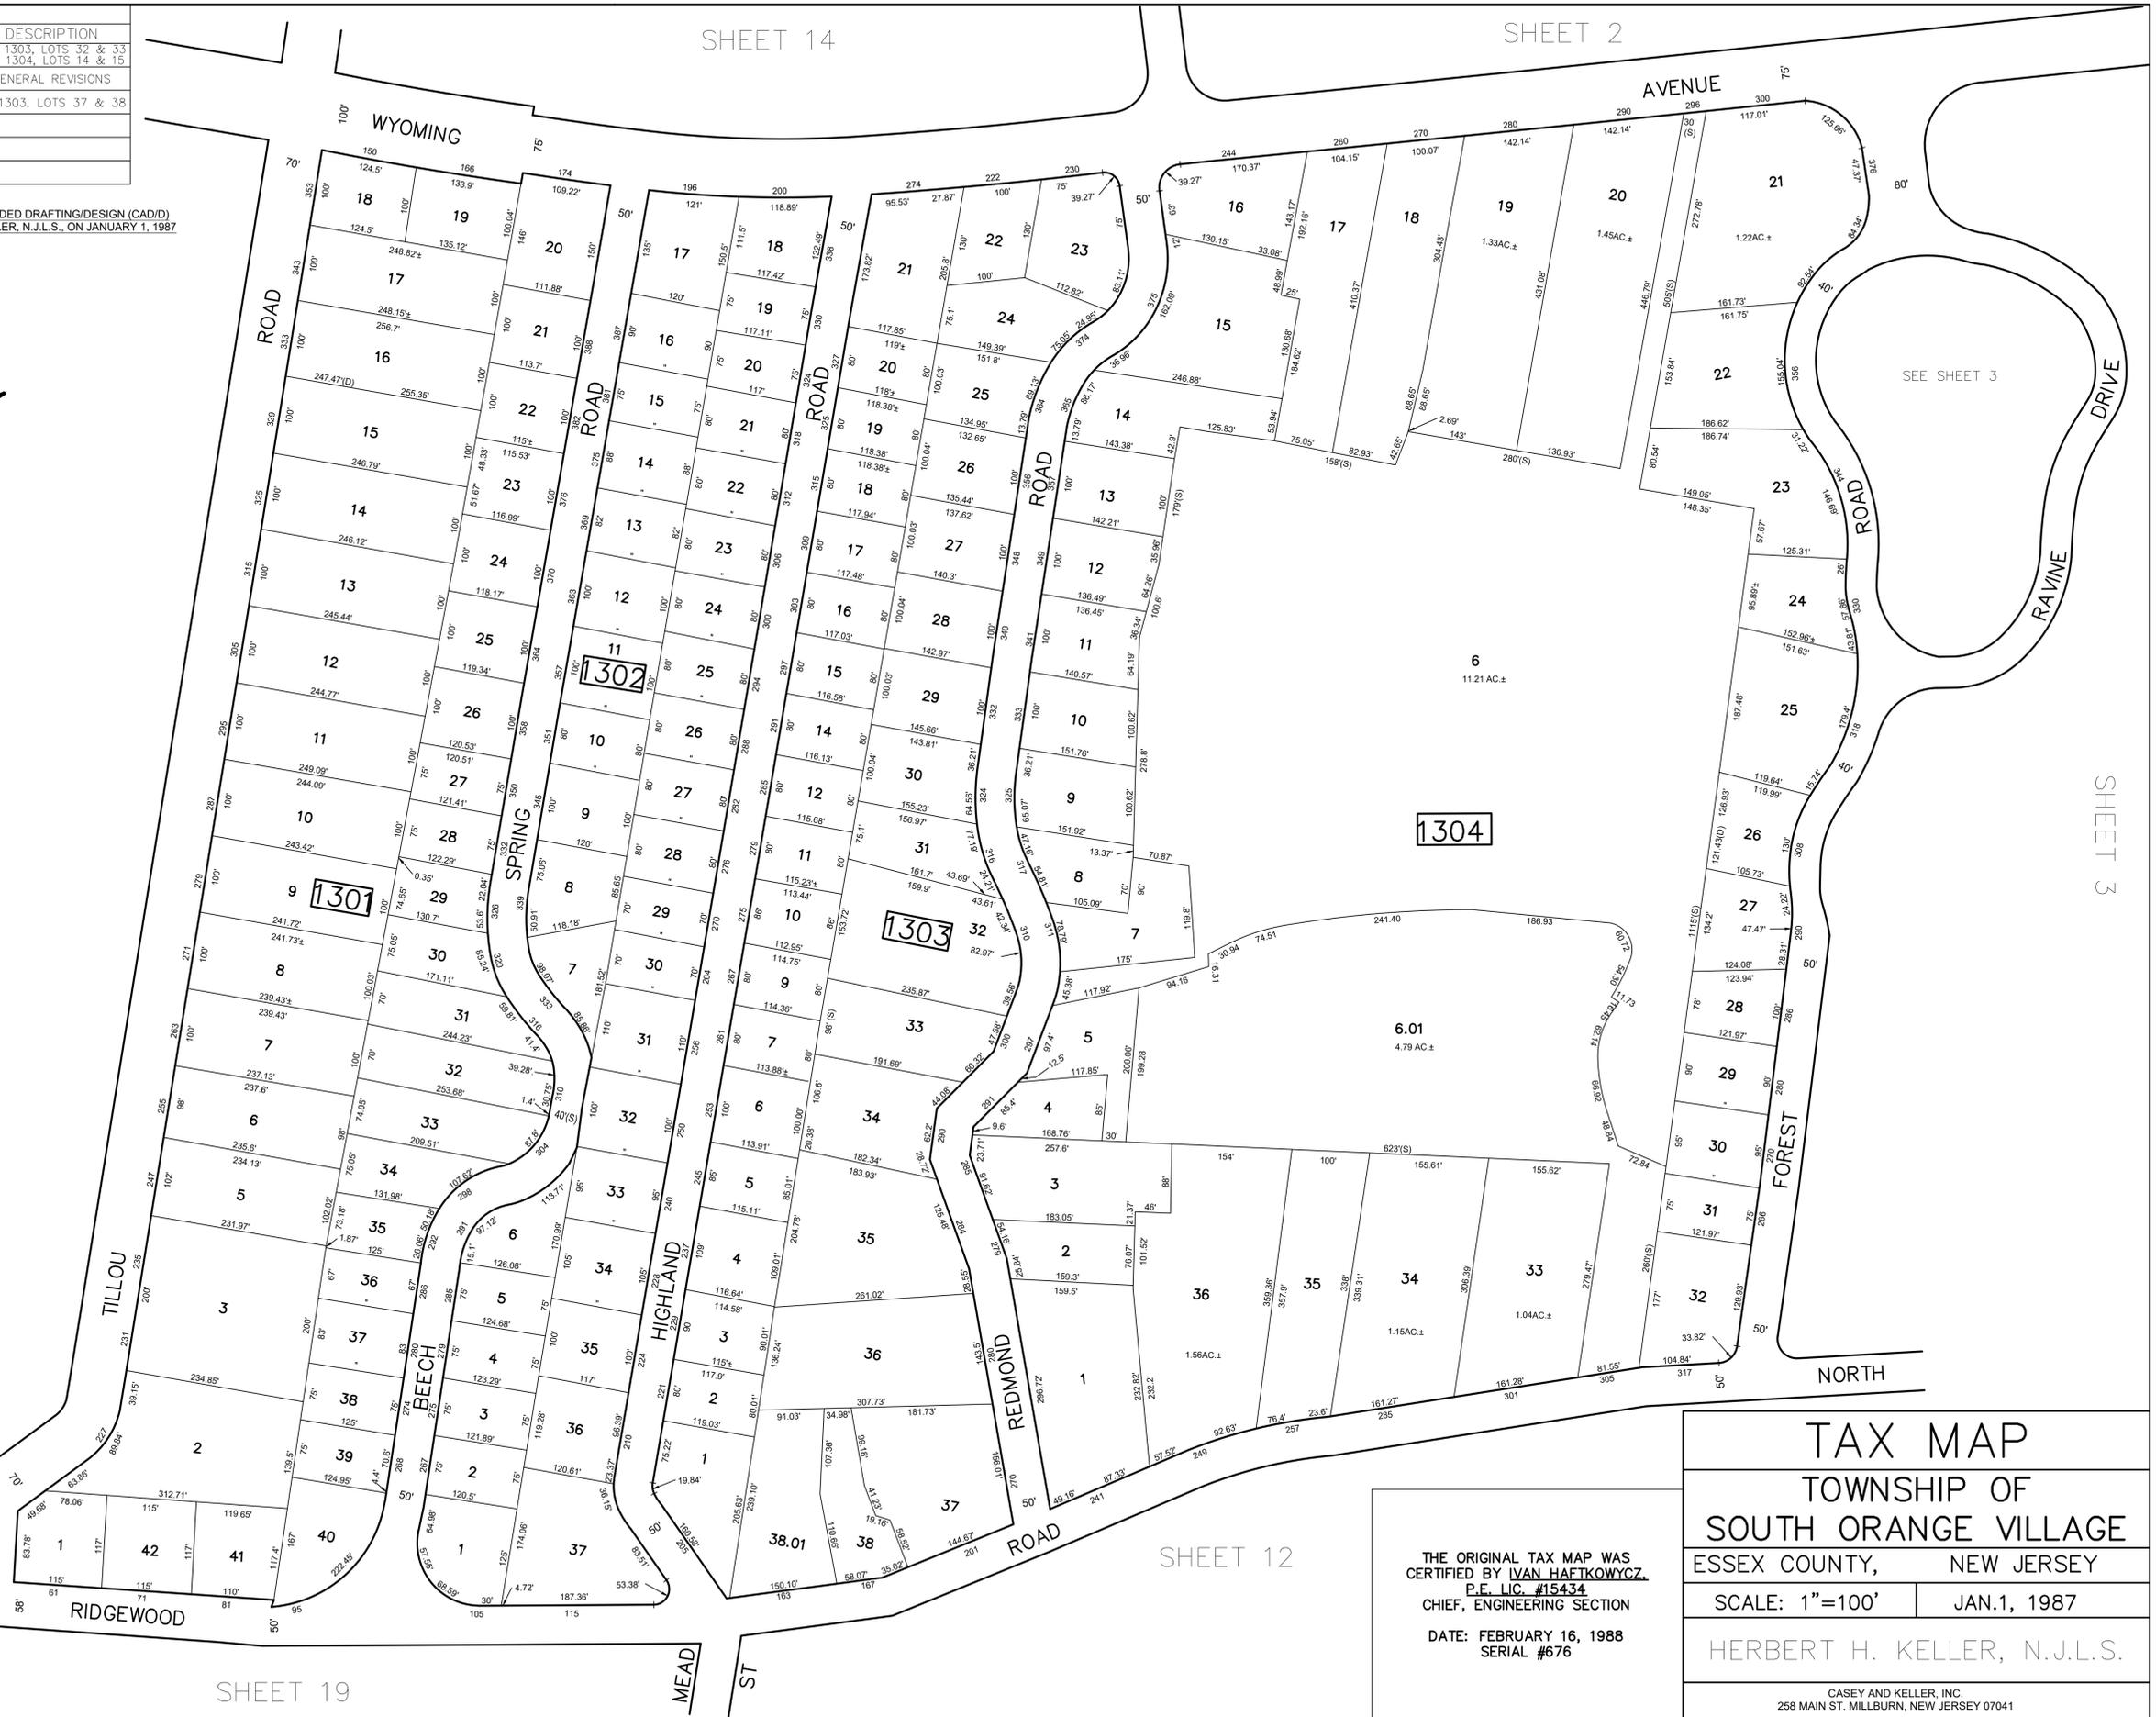

SHEET 14

SHEET 2

SHEET 12

SHEET 19

SHEET 3


**TAX MAP**  
**TOWNSHIP OF**  
**SOUTH ORANGE VILLAGE**  
 ESSEX COUNTY, NEW JERSEY  
 SCALE: 1"=100' JAN.1, 1987  
 HERBERT H. KELLER, N.J.L.S.  
 CASEY AND KELLER, INC.  
 258 MAIN ST. MILLBURN, NEW JERSEY 07041

THE ORIGINAL TAX MAP WAS  
 CERTIFIED BY **IVAN HAFKOWYCZ**,  
 P.E. LIC. #15434  
 CHIEF, ENGINEERING SECTION  
 DATE: FEBRUARY 16, 1988  
 SERIAL #676

SHEET 17

SHEET 15

NOTE: THIS MAP HAS BEEN REDRAWN USING COMPUTER AIDED DRAFTING/DESIGN (CAD/D) FROM ORIGINAL TAX MAPS PREPARED BY HERBERT H. KELLER, N.J.L.S., ON JANUARY 1, 1987

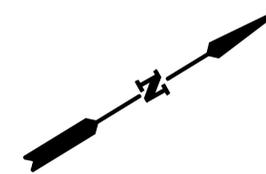

SHEET 18

SHEET 18

SHEET 13

REVISIONS		
DATE	NAME & LICENSE NO.	DESCRIPTION
12/18/06	GLEN J. LLOYD - GS 37598	-
10/31/18	DAVID B. DIXON - 24GS0272B200	GENERAL REVISIONS

THE ORIGINAL TAX MAP WAS  
 CERTIFIED BY IVAN HAFKOWYCZ,  
 P.E. LIC. #15434  
 CHIEF, ENGINEERING SECTION  
 DATE: FEBRUARY 16, 1988  
 SERIAL #676

**TAX MAP**  
 TOWNSHIP OF  
 SOUTH ORANGE VILLAGE  
 ESSEX COUNTY, NEW JERSEY


SCALE: 1"=100'      JAN.1, 1987

HERBERT H. KELLER, N.J.L.S.

CASEY AND KELLER, INC.  
 258 MAIN ST. MILLBURN, NEW JERSEY 07041

REVISIONS		
DATE	NAME & LICENSE NO.	DESCRIPTION
09/22/00	MICHAEL WESTDYKE - GS 34029	BLK 1503, LOTS 44 & 44.01
08/06/04	MICHAEL WESTDYKE - GS 34029	BLK 1503, LOT 33
11/28/06	GLEN J. LLOYD - GS 37598	-
10/31/18	DAVID B. DIXON - 24GS02728200	GENERAL REVISIONS

NOTE: THIS MAP HAS BEEN REDRAWN USING COMPUTER AIDED DRAFTING/DESIGN (CAD/D) FROM ORIGINAL TAX MAPS PREPARED BY HERBERT H. KELLER, N.J.L.S., ON JANUARY 1, 1987

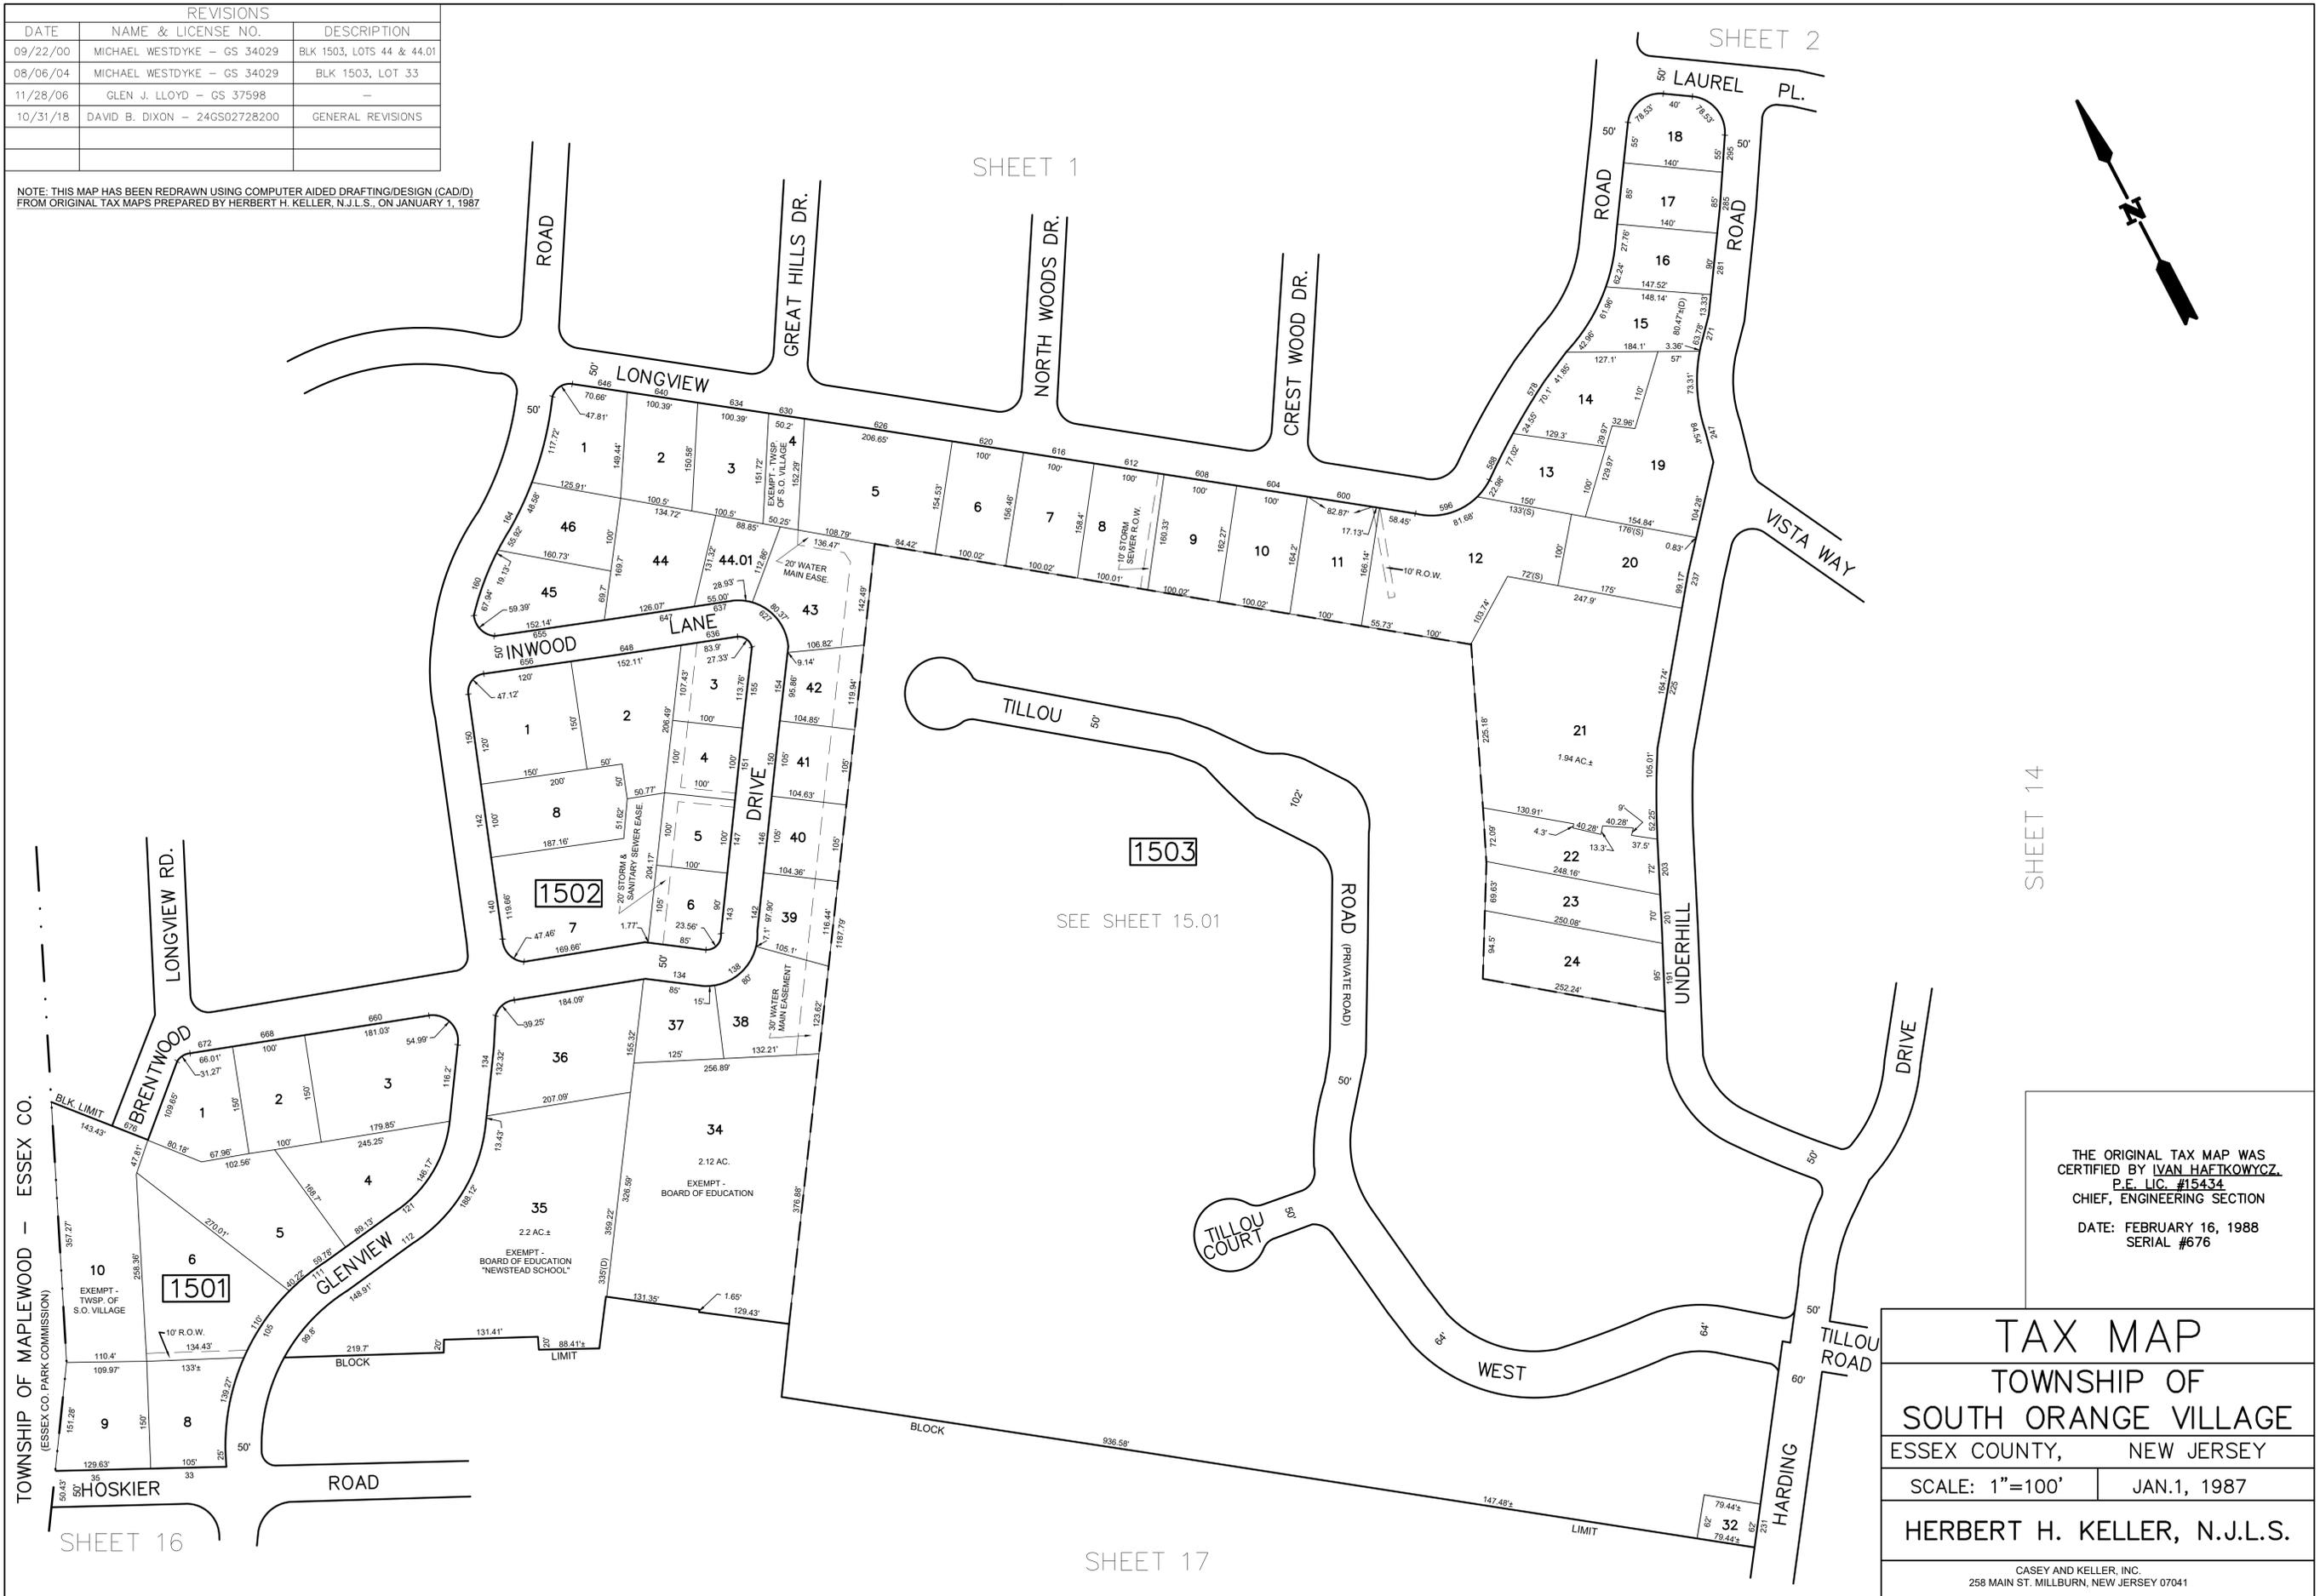


SHEET 14

THE ORIGINAL TAX MAP WAS CERTIFIED BY IVAN HAFKOWYCZ, P.E. LIC. #15434 CHIEF, ENGINEERING SECTION DATE: FEBRUARY 16, 1988 SERIAL #676

**TAX MAP**  
**TOWNSHIP OF SOUTH ORANGE VILLAGE**  
 ESSEX COUNTY, NEW JERSEY  
 SCALE: 1"=100' JAN.1, 1987  
**HERBERT H. KELLER, N.J.L.S.**  
 CASEY AND KELLER, INC. 258 MAIN ST. MILLBURN, NEW JERSEY 07041


NOTE: THIS MAP HAS BEEN REDRAWN USING COMPUTER AIDED DRAFTING/DESIGN (CAD/D) FROM ORIGINAL TAX MAPS PREPARED BY MICHAEL WESTDYKE, N.J.L.S., ON JULY 28, 2004

SHEET 15

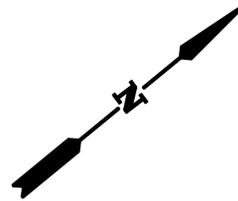

SHEET 17

SHEET 15

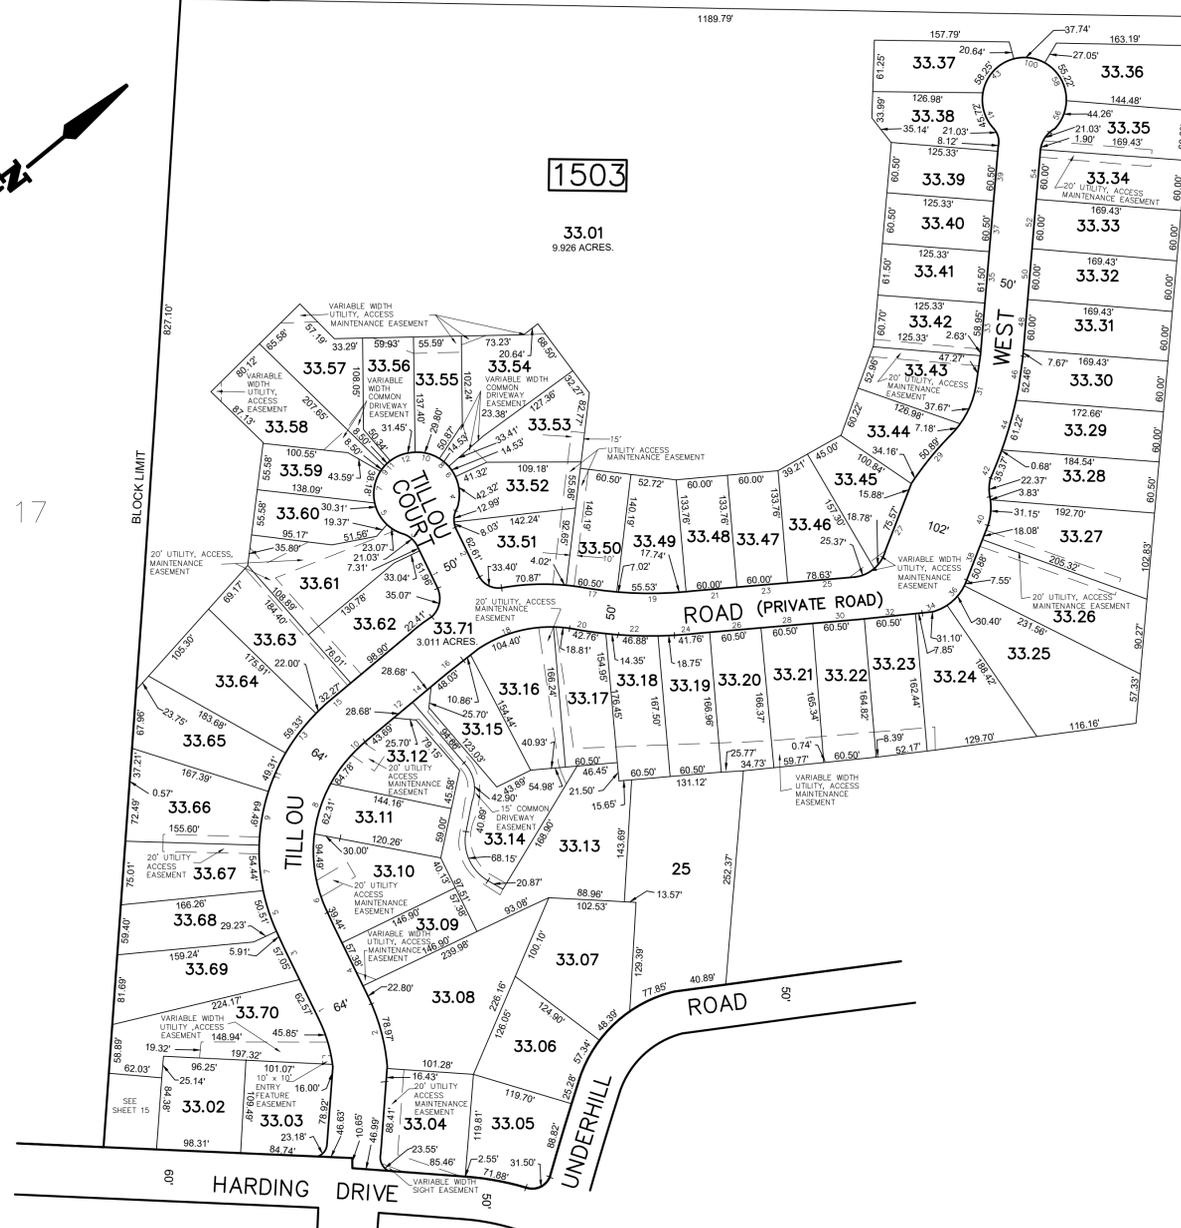

SHEET 14

REVISIONS		
DATE	NAME & LICENSE NO.	DESCRIPTION
10/31/18	DAVID B. DIXON - 24GS02728200	GENERAL REVISIONS
10/2022	CARL M. HERRMAN - GS42271	CERTIFICATION

THIS MAP HAS BEEN GIVEN A FORMAL CERTIFICATION BY THE DIVISION OF TAXATION ON MARCH 27, 2019, SIGNED BY SHELLY REILLY AND LATOYA ROBERTSON AND REASSIGNED SERIAL NUMBER 676.



**TAX MAP**  
**TOWNSHIP OF**  
**SOUTH ORANGE VILLAGE**  
**ESSEX COUNTY, NEW JERSEY**

SCALE: 1"=100'      JULY 28, 2004

MICHAEL WESTDYKE, N.J.L.S.

195 LIBERTYVILLE ROAD, SUSSEX, NEW JERSEY 07461-3028

NOTE: THIS MAP HAS BEEN REDRAWN USING COMPUTER AIDED DRAFTING/DESIGN (CAD/D) FROM ORIGINAL TAX MAPS PREPARED BY HERBERT H. KELLER, N.J.L.S., ON JANUARY 1, 1987

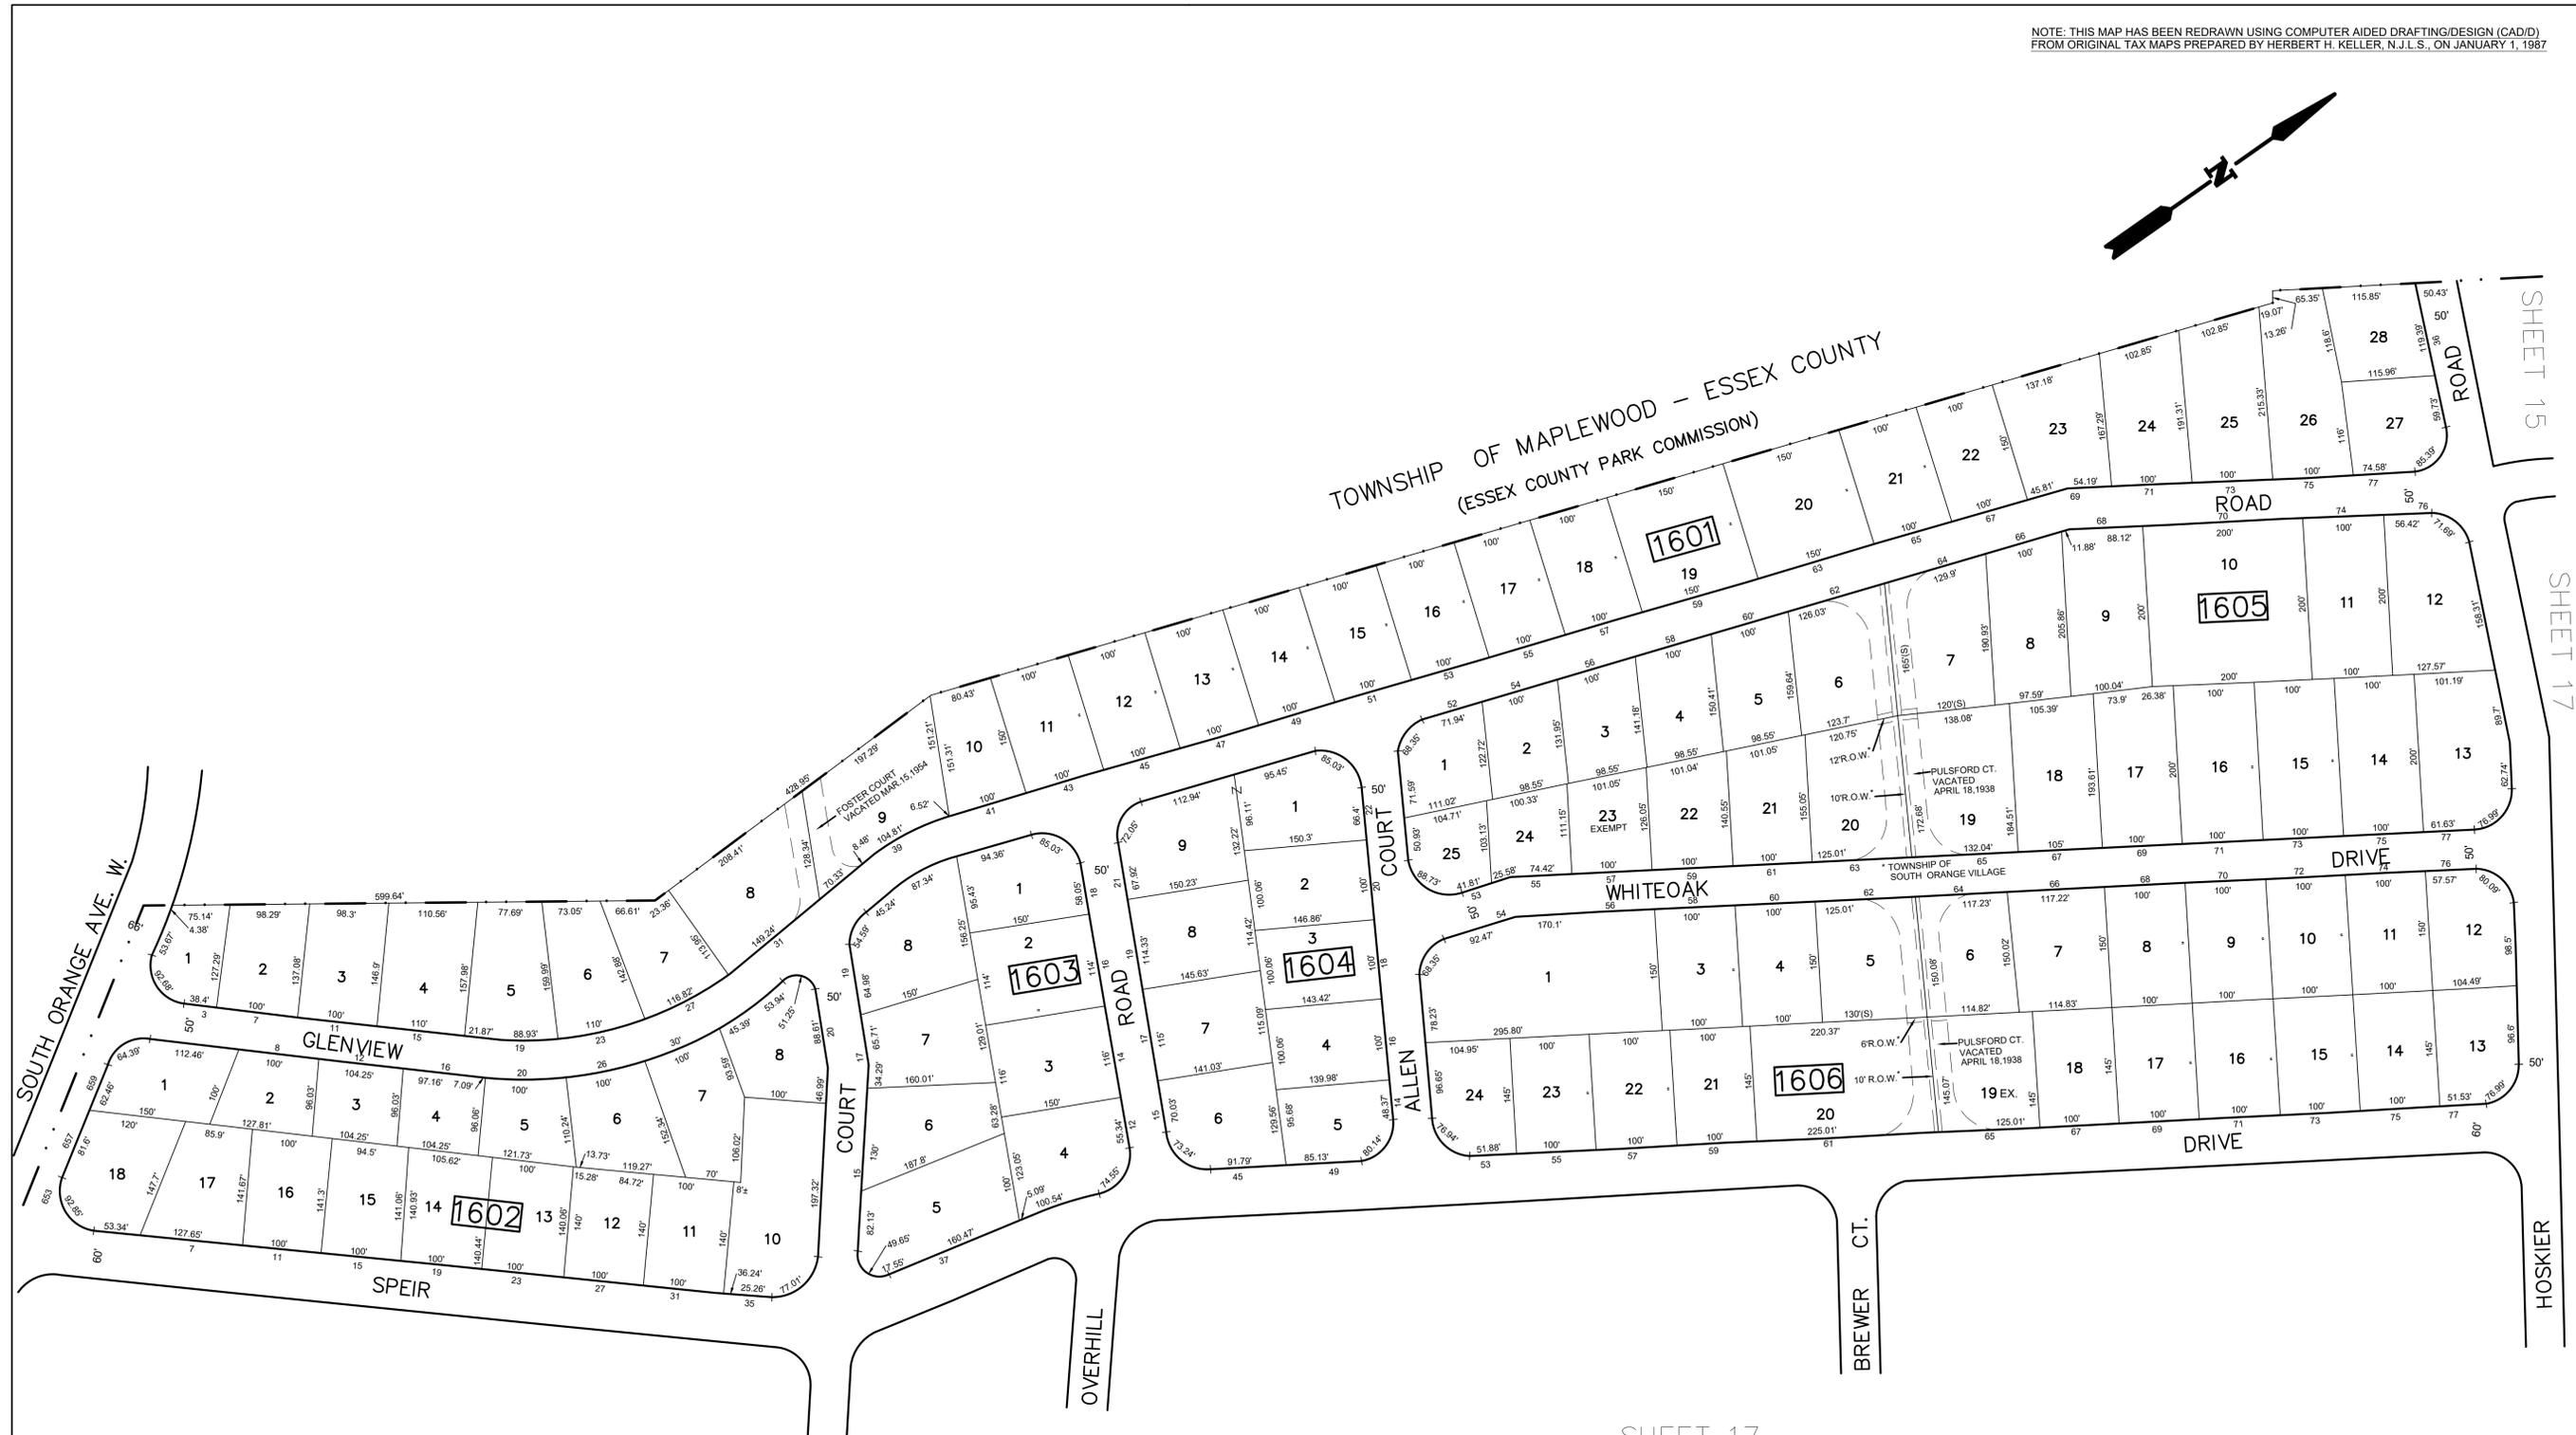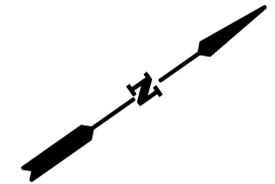

REVISIONS		
DATE	NAME & LICENSE NO.	DESCRIPTION
10/31/18	DAVID B. DIXON - 24GS02728200	GENERAL REVISIONS

EXEMPT PARCELS  
BLOCK 1605, LOT 23  
BLOCK 1606, LOT 19  
COMMUNITY OPTIONS, INC.  
DELIVERANCE JESUS IS  
COMING ASSN.

SHEET 17

THE ORIGINAL TAX MAP WAS  
CERTIFIED BY IVAN HAFTKOWYCZ,  
P.E. LIC. #15434  
CHIEF, ENGINEERING SECTION  
DATE: FEBRUARY 16, 1988  
SERIAL #676



**TAX MAP**  
**TOWNSHIP OF**  
**SOUTH ORANGE VILLAGE**  
ESSEX COUNTY, NEW JERSEY

SCALE: 1"=100'      JAN.1, 1987

HERBERT H. KELLER, N.J.L.S.

CASEY AND KELLER, INC.  
258 MAIN ST. MILLBURN, NEW JERSEY 07041

NOTE: THIS MAP HAS BEEN REDRAWN USING COMPUTER AIDED DRAFTING/DESIGN (CAD/D) FROM ORIGINAL TAX MAPS PREPARED BY HERBERT H. KELLER, N.J.L.S., ON JANUARY 1, 1987

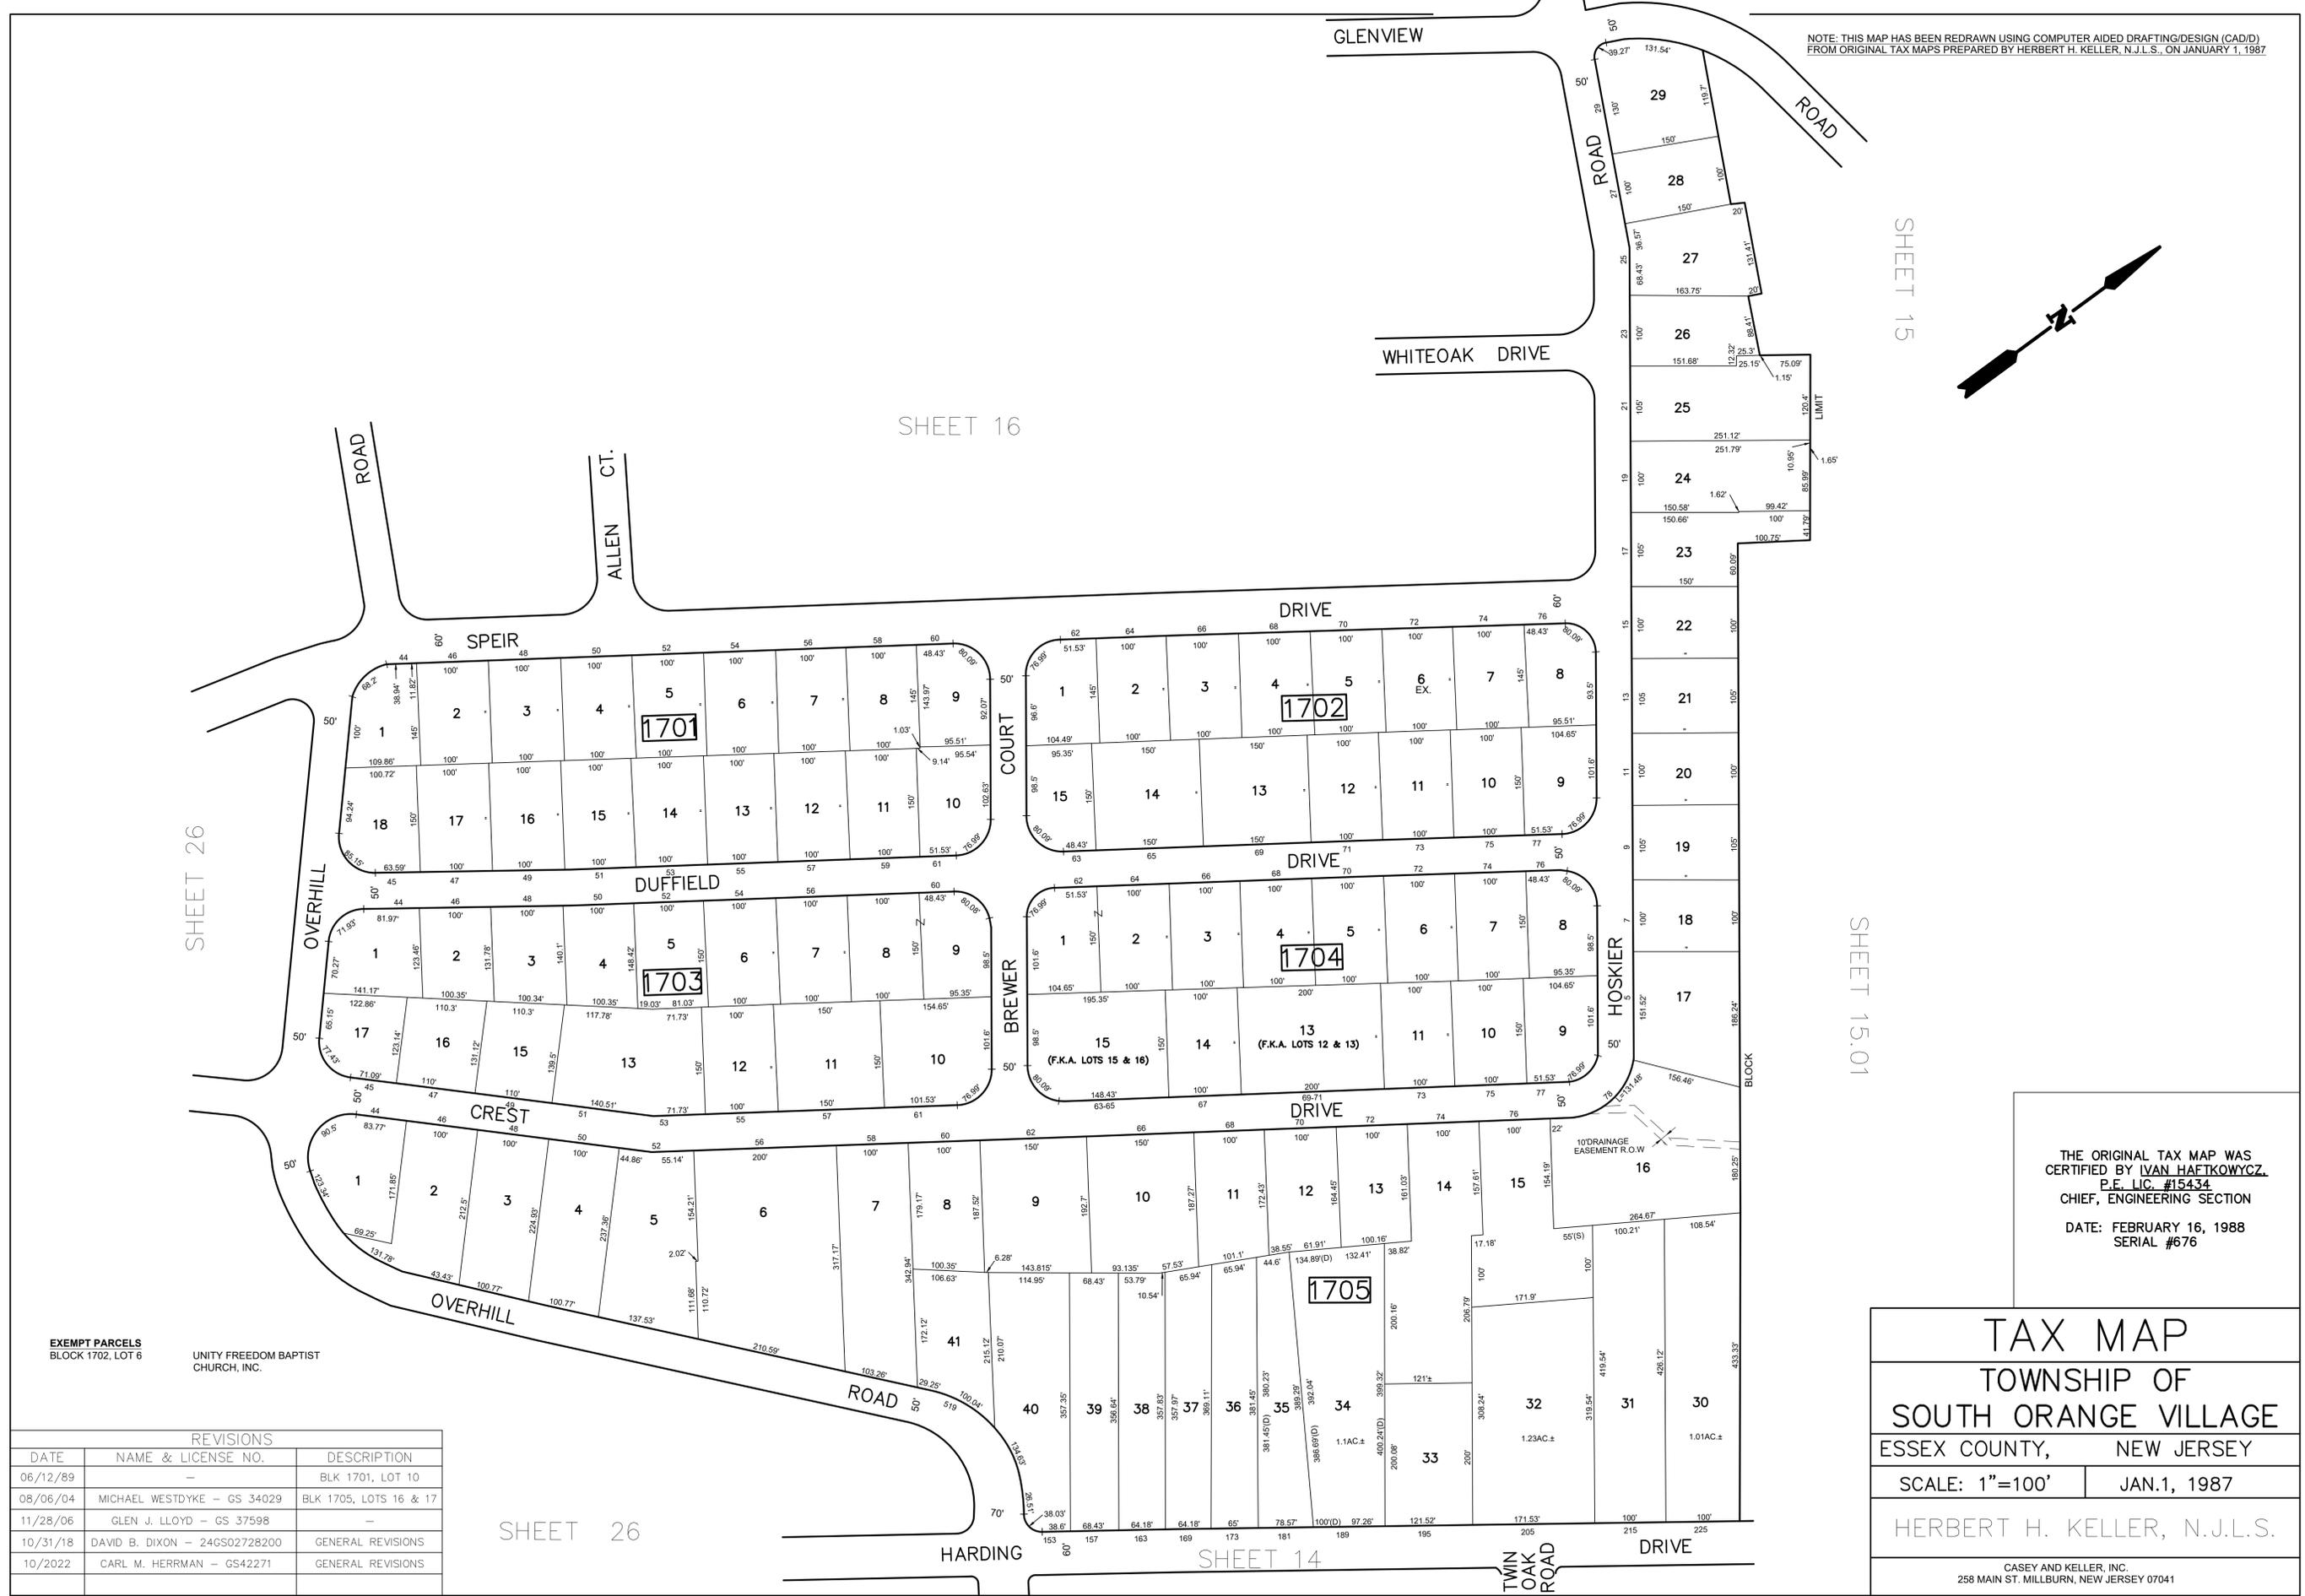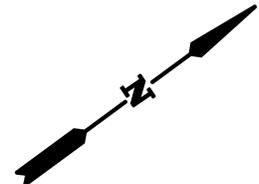

SHEET 26

SHEET 16

SHEET 15

SHEET 15.01

SHEET 14

SHEET 26

EXEMPT PARCELS  
BLOCK 1702, LOT 6  
UNITY FREEDOM BAPTIST  
CHURCH, INC.


REVISIONS		
DATE	NAME & LICENSE NO.	DESCRIPTION
06/12/89	-	BLK 1701, LOT 10
08/06/04	MICHAEL WESTDYKE - GS 34029	BLK 1705, LOTS 16 & 17
11/28/06	GLEN J. LLOYD - GS 37598	-
10/31/18	DAVID B. DIXON - 24GS02728200	GENERAL REVISIONS
10/2022	CARL M. HERRMAN - GS42271	GENERAL REVISIONS

THE ORIGINAL TAX MAP WAS  
CERTIFIED BY IVAN HAFKOWYCZ,  
P.E. LIC. #15434  
CHIEF, ENGINEERING SECTION  
DATE: FEBRUARY 16, 1988  
SERIAL #676

**TAX MAP**  
**TOWNSHIP OF**  
**SOUTH ORANGE VILLAGE**  
 ESSEX COUNTY, NEW JERSEY  
 SCALE: 1"=100' JAN.1, 1987  
 HERBERT H. KELLER, N.J.L.S.  
 CASEY AND KELLER, INC.  
 258 MAIN ST. MILLBURN, NEW JERSEY 07041

REVISIONS		
DATE	NAME & LICENSE NO.	DESCRIPTION
06/12/89	-	BLK 1802, LOT 8
10/31/18	DAVID B. DIXON - 24GS02728200	GENERAL REVISIONS


NOTE: THIS MAP HAS BEEN REDRAWN USING COMPUTER AIDED DRAFTING/DESIGN (CAD/D) FROM ORIGINAL TAX MAPS PREPARED BY HERBERT H. KELLER, N.J.L.S., ON JANUARY 1, 1987

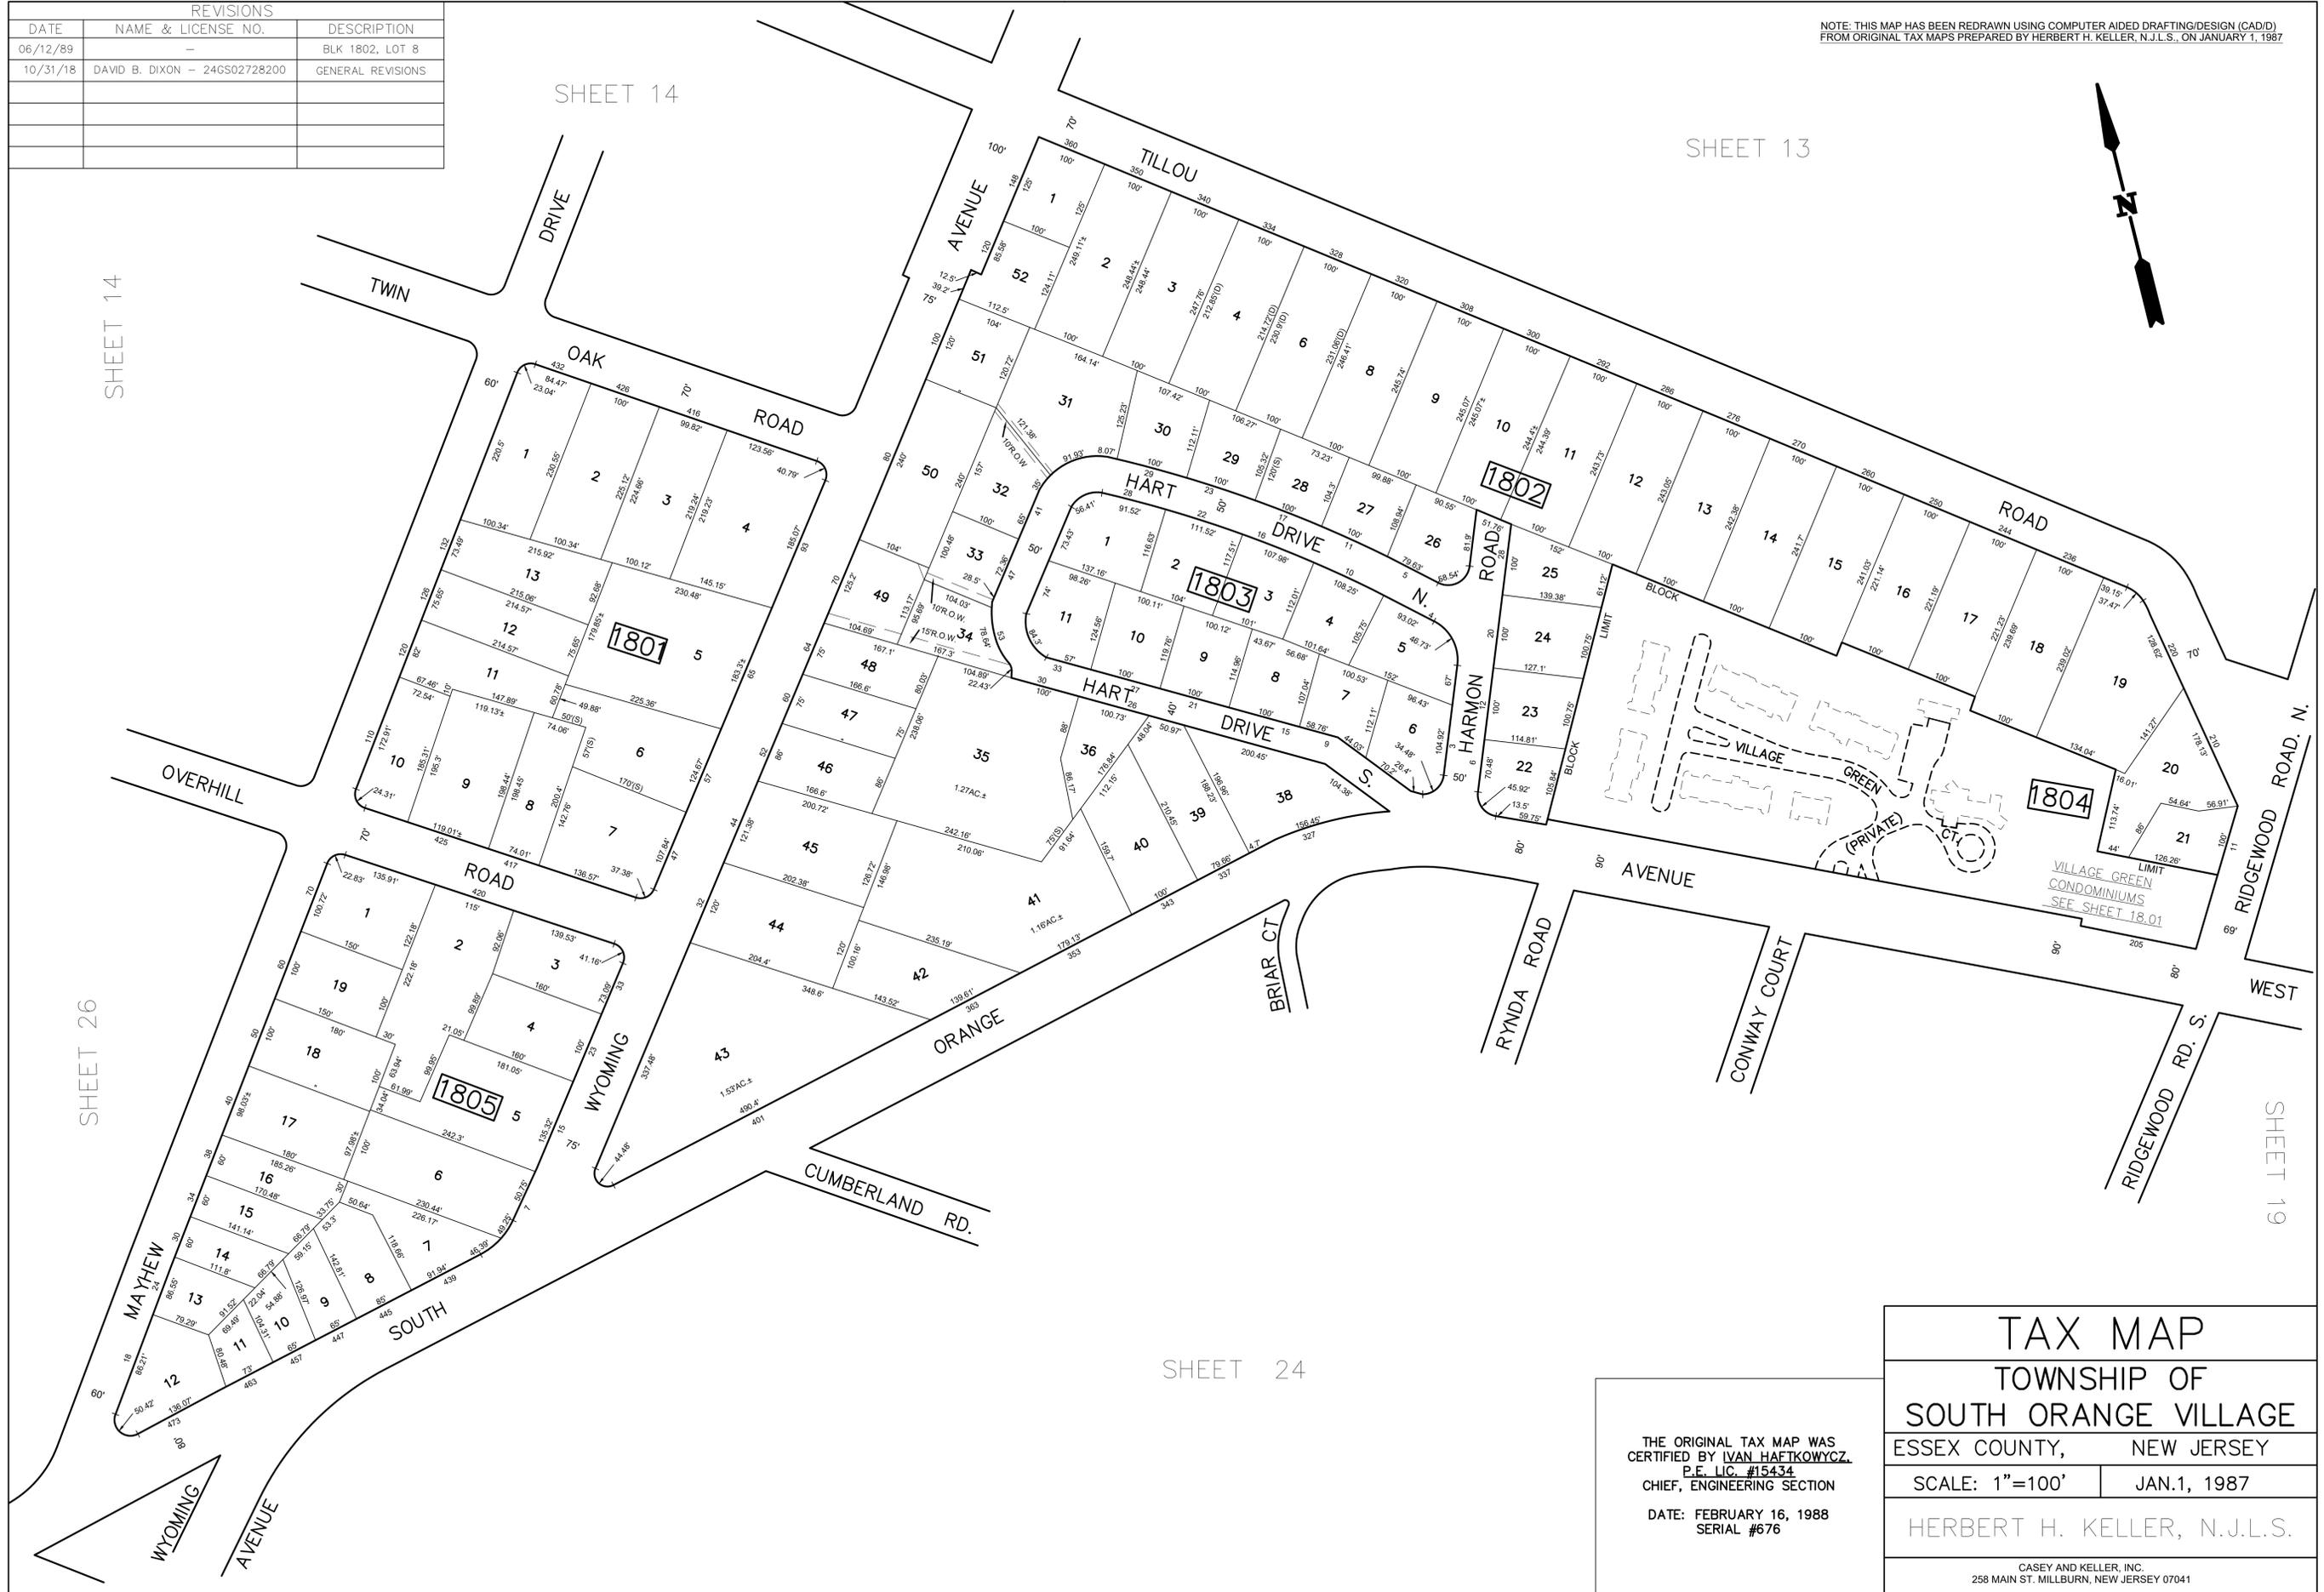

THE ORIGINAL TAX MAP WAS  
 CERTIFIED BY IVAN HAFIKOWYCZ,  
 P.E., LIC. #15434  
 CHIEF, ENGINEERING SECTION  
 DATE: FEBRUARY 16, 1988  
 SERIAL #676

<b>TAX MAP</b>	
<b>TOWNSHIP OF</b>	
<b>SOUTH ORANGE VILLAGE</b>	
ESSEX COUNTY,	NEW JERSEY
SCALE: 1"=100'	JAN.1, 1987
HERBERT H. KELLER, N.J.L.S.	
<small>CASEY AND KELLER, INC. 258 MAIN ST. MILLBURN, NEW JERSEY 07041</small>	


NOTE: THIS MAP HAS BEEN REDRAWN USING COMPUTER AIDED DRAFTING/DESIGN (CAD/D) FROM ORIGINAL TAX MAPS PREPARED BY HERBERT H. KELLER, N.J.L.S., ON JANUARY 1, 1987

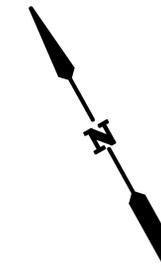

# VILLAGE GREEN CONDOMINIUMS

SHEET 18

SHEET 18

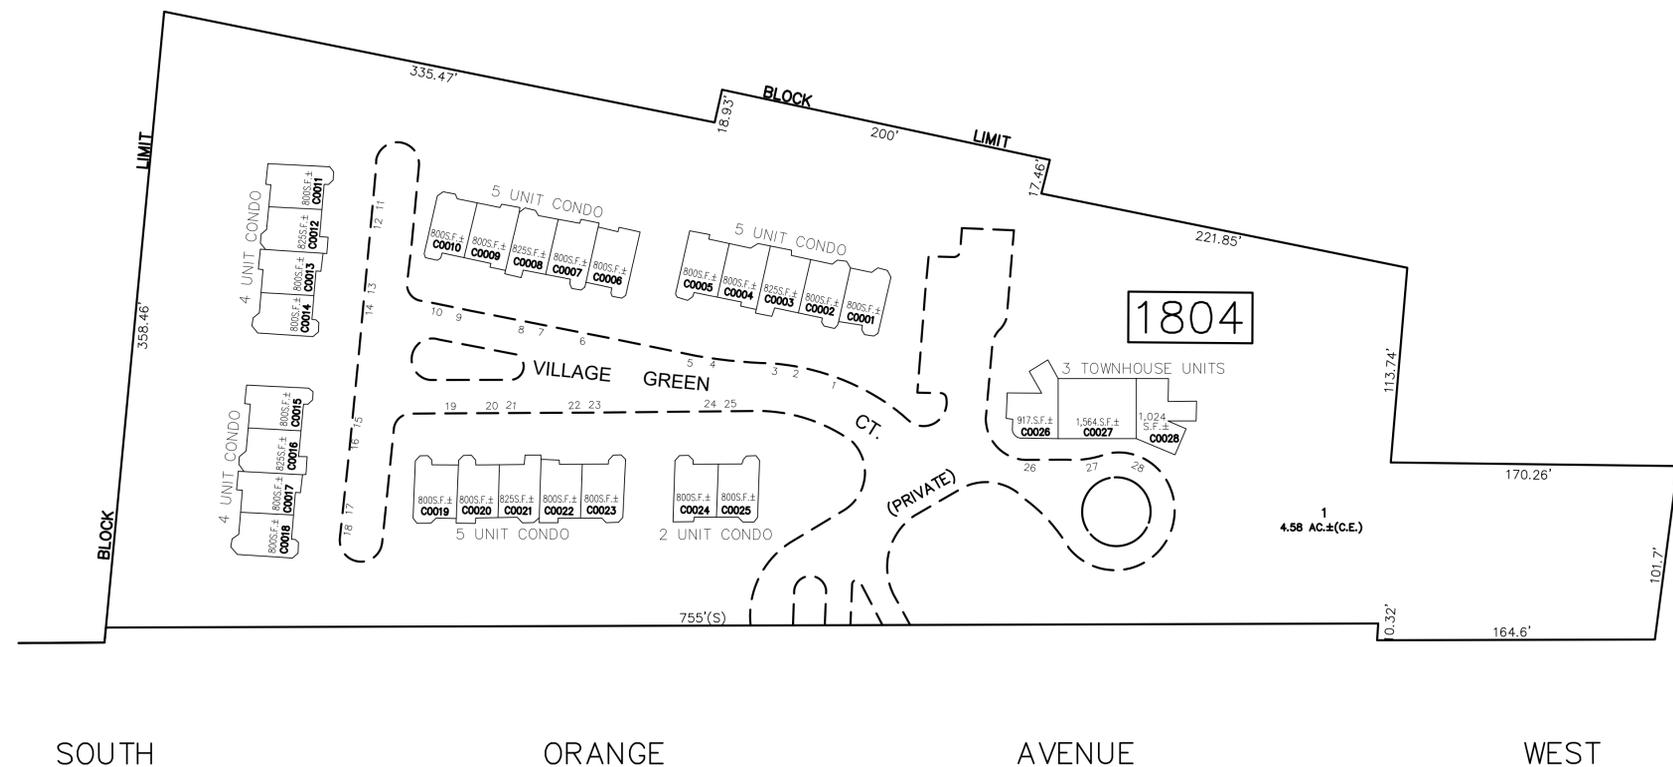

SHEET 13

SHEET 24

REVISIONS		
DATE	NAME & LICENSE NO.	DESCRIPTION
11/28/06	GLEN J. LLOYD - GS 37598	-
10/31/18	DAVID B. DIXON - 24GS02728200	GENERAL REVISIONS

THE ORIGINAL TAX MAP WAS CERTIFIED BY IVAN HAFTKOWYCZ, P.E. LIC. #15434, CHIEF, ENGINEERING SECTION  
 DATE: FEBRUARY 16, 1988  
 SERIAL #676

**TAX MAP**  
**TOWNSHIP OF**  
**SOUTH ORANGE VILLAGE**  
 ESSEX COUNTY, NEW JERSEY


SCALE: 1"=50'      JAN.1, 1987

HERBERT H. KELLER, N.J.L.S.

CASEY AND KELLER, INC.  
 258 MAIN ST. MILLBURN, NEW JERSEY 07041

REVISIONS		
DATE	NAME & LICENSE NO.	DESCRIPTION
08/20/94	-	BLK 1902, LOTS 17 & 17.01 BLK 1906, EASEMENT
12/14/00	MICHAEL WESTDYKE - GS 34029	BLK 1902, LOTS 29 & 29.01
12/15/00	MICHAEL WESTDYKE - GS 34029	BLK 1901, LOTS 17, 18 & 19
09/06/04	MICHAEL WESTDYKE - GS 34029	BLK 1902, LOT 9; BLK 1902 LOTS 16, 18, 19 & 20
11/28/06	GLEN J. LLOYD - GS 37598	-
03/02/15	FRANK MATARAZZO - N.J.P.E./L.S. 37598	-
10/31/18	DAVID B. DIXON - 24GS02728200	GENERAL REVISIONS
10/2022	CARL M. HERRMAN - GS42271	GENERAL REVISIONS

NOTE: THIS MAP HAS BEEN REDRAWN USING COMPUTER AIDED DRAFTING/DESIGN (CAD/D) FROM ORIGINAL TAX MAPS PREPARED BY HERBERT H. KELLER, N.J.L.S., ON JANUARY 1, 1987

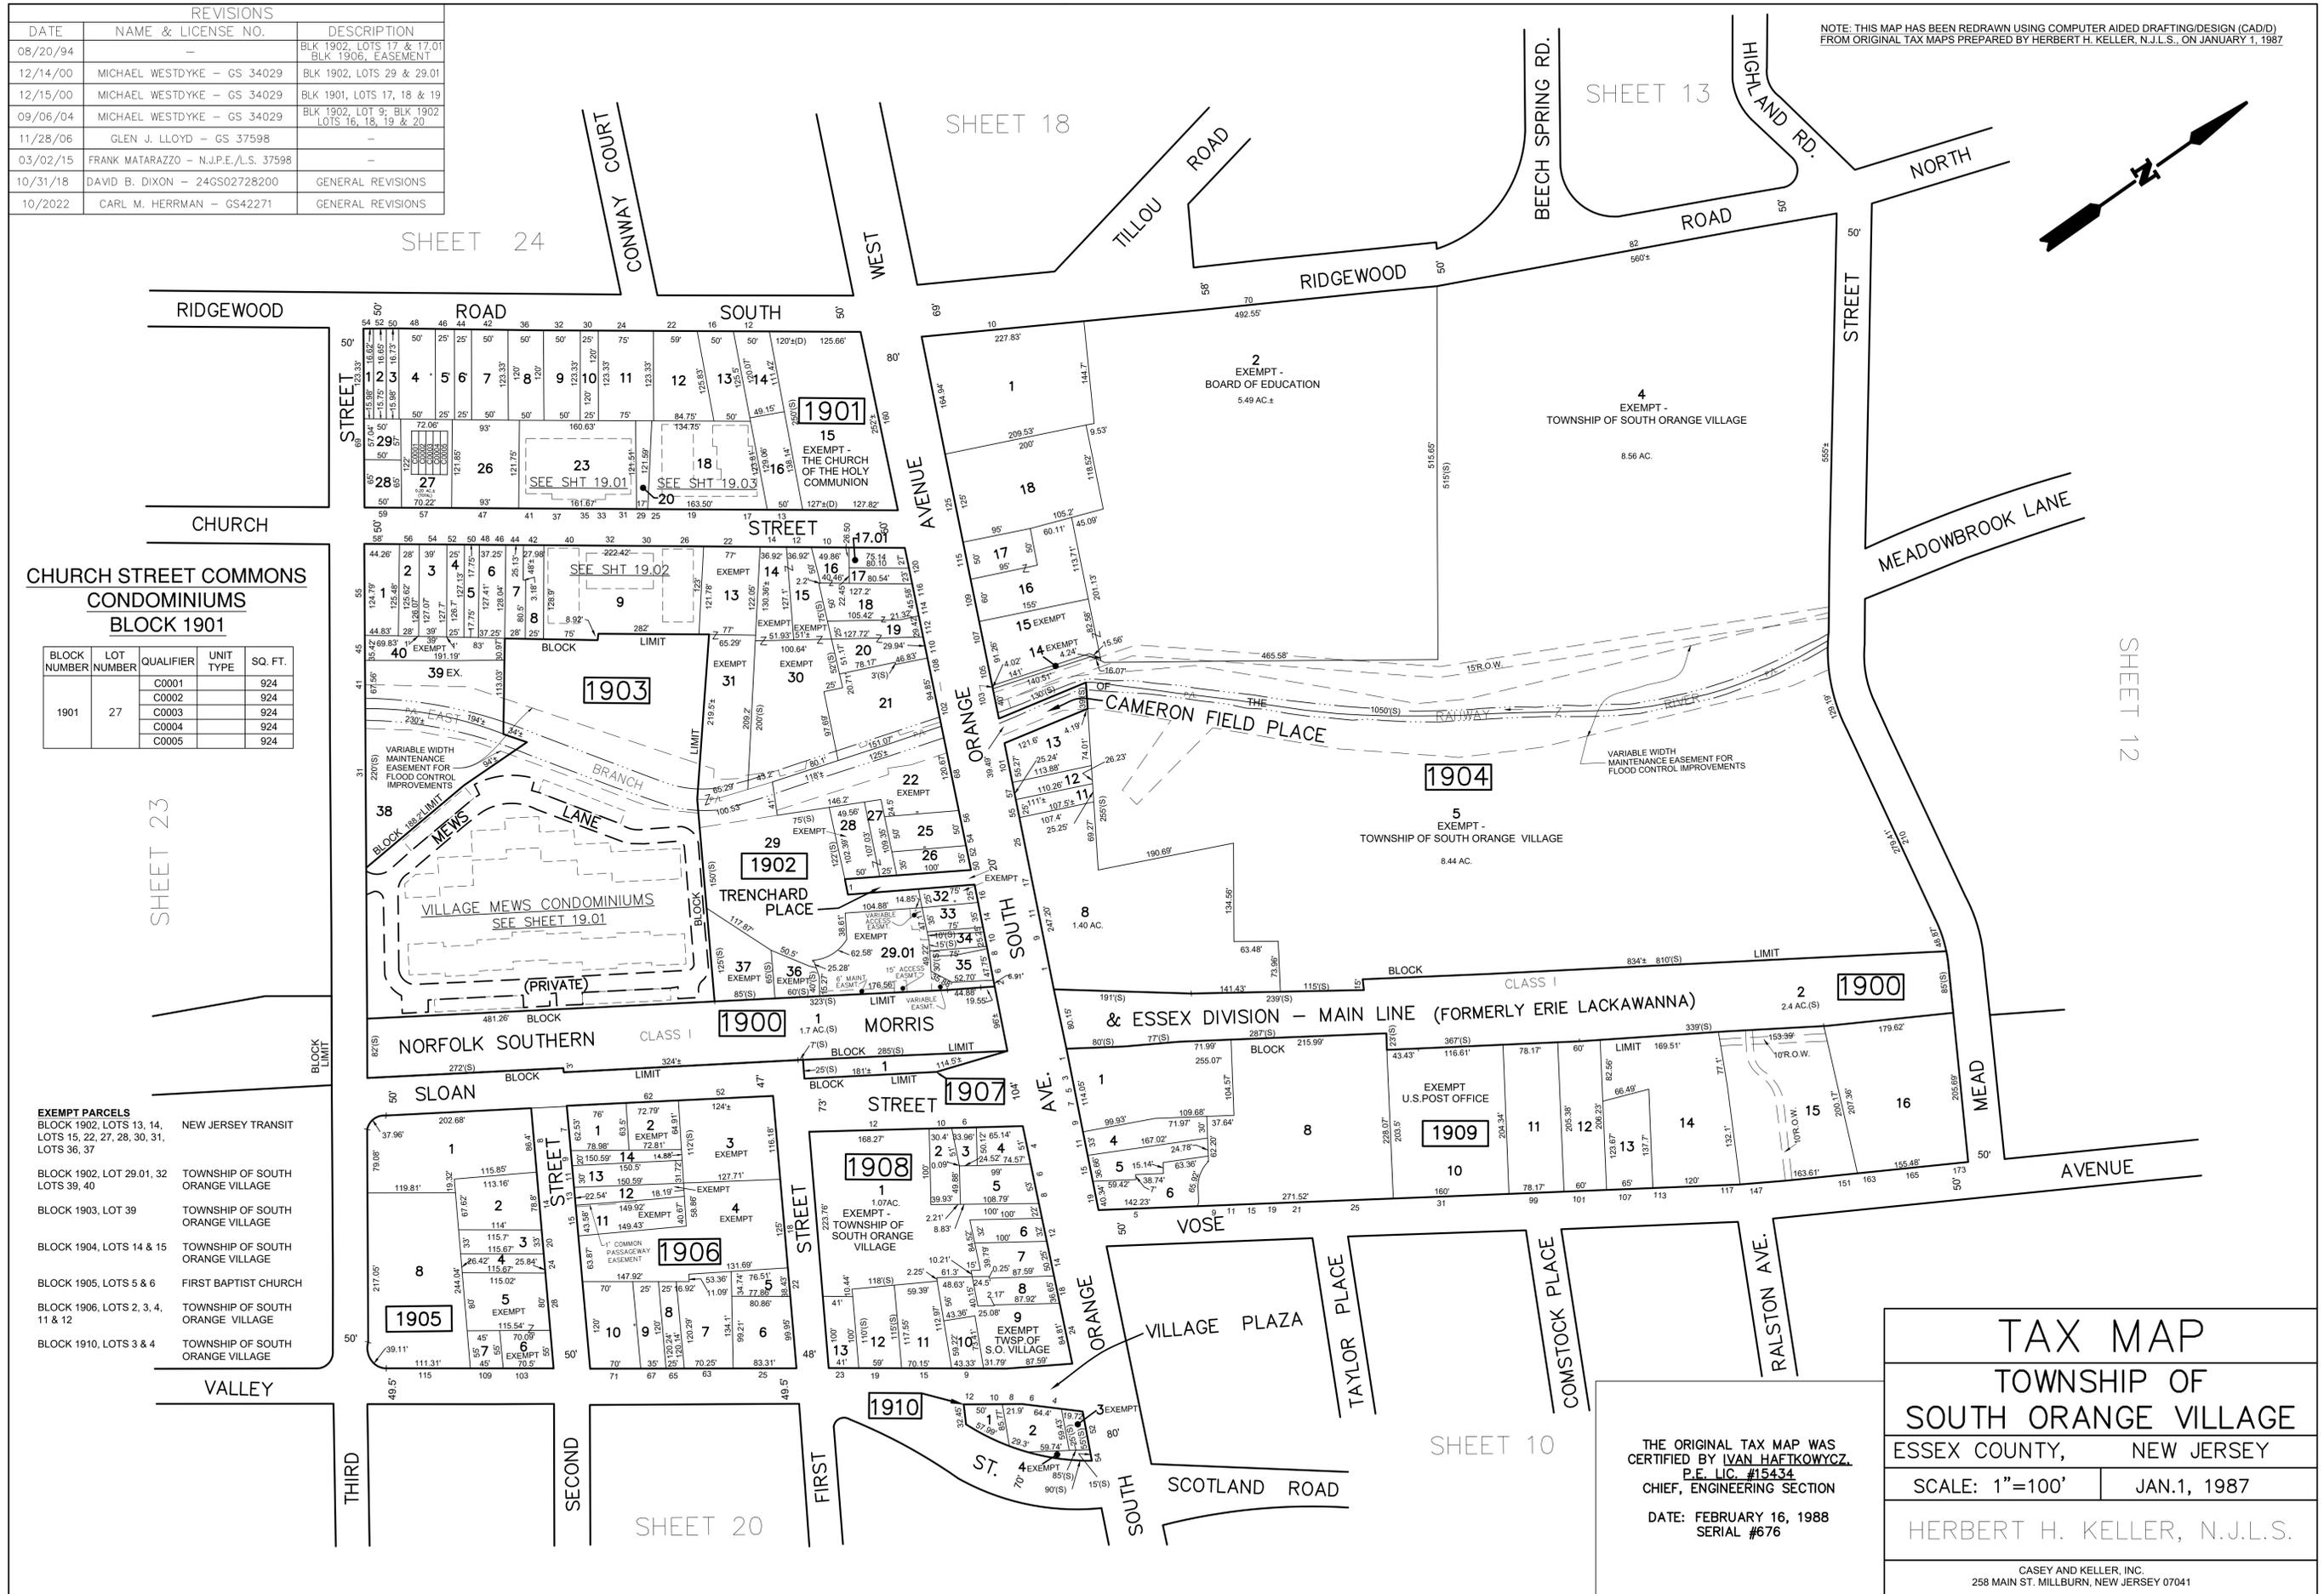

**CHURCH STREET COMMONS  
CONDOMINIUMS  
BLOCK 1901**

BLOCK NUMBER	LOT NUMBER	QUALIFIER	UNIT TYPE	SQ. FT.
1901	27	C0001		924
		C0002		924
		C0003		924
		C0004		924
		C0005		924

- EXEMPT PARCELS**
- BLOCK 1902, LOTS 13, 14, LOTS 15, 22, 27, 28, 30, 31, LOTS 36, 37 NEW JERSEY TRANSIT
  - BLOCK 1902, LOT 29.01, 32 TOWNSHIP OF SOUTH ORANGE VILLAGE
  - BLOCK 1903, LOT 39 TOWNSHIP OF SOUTH ORANGE VILLAGE
  - BLOCK 1904, LOTS 14 & 15 TOWNSHIP OF SOUTH ORANGE VILLAGE
  - BLOCK 1905, LOTS 5 & 6 FIRST BAPTIST CHURCH
  - BLOCK 1906, LOTS 2, 3, 4, 11 & 12 TOWNSHIP OF SOUTH ORANGE VILLAGE
  - BLOCK 1910, LOTS 3 & 4 TOWNSHIP OF SOUTH ORANGE VILLAGE

**TAX MAP**  
TOWNSHIP OF  
SOUTH ORANGE VILLAGE  
ESSEX COUNTY, NEW JERSEY

SCALE: 1"=100'      JAN.1, 1987

HERBERT H. KELLER, N.J.L.S.

CASEY AND KELLER, INC.  
258 MAIN ST. MILLBURN, NEW JERSEY 07041


THE ORIGINAL TAX MAP WAS  
CERTIFIED BY IVAN HAFKOWYCZ,  
P.E. LIC. #15434  
CHIEF, ENGINEERING SECTION

DATE: FEBRUARY 16, 1988  
SERIAL #676

NOTE: THIS MAP HAS BEEN REDRAWN USING COMPUTER AIDED DRAFTING/DESIGN (CAD/D) FROM ORIGINAL TAX MAPS PREPARED BY HERBERT H. KELLER, N.J.L.S., ON JANUARY 1, 1987

VILLAGE MEWS CONDOMINIUMS


RENAISSANCE PLACE  
LOT 23 BLOCK 1901

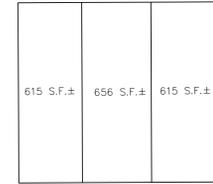

UPPER LEVEL  
5 UNIT BLDG.




MIDDLE LEVEL  
5 UNIT BLDG.

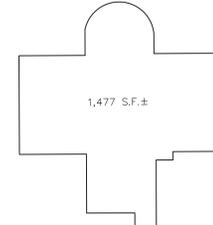


LOWER LEVEL  
5 UNIT BLDG.

UNIT DETAIL


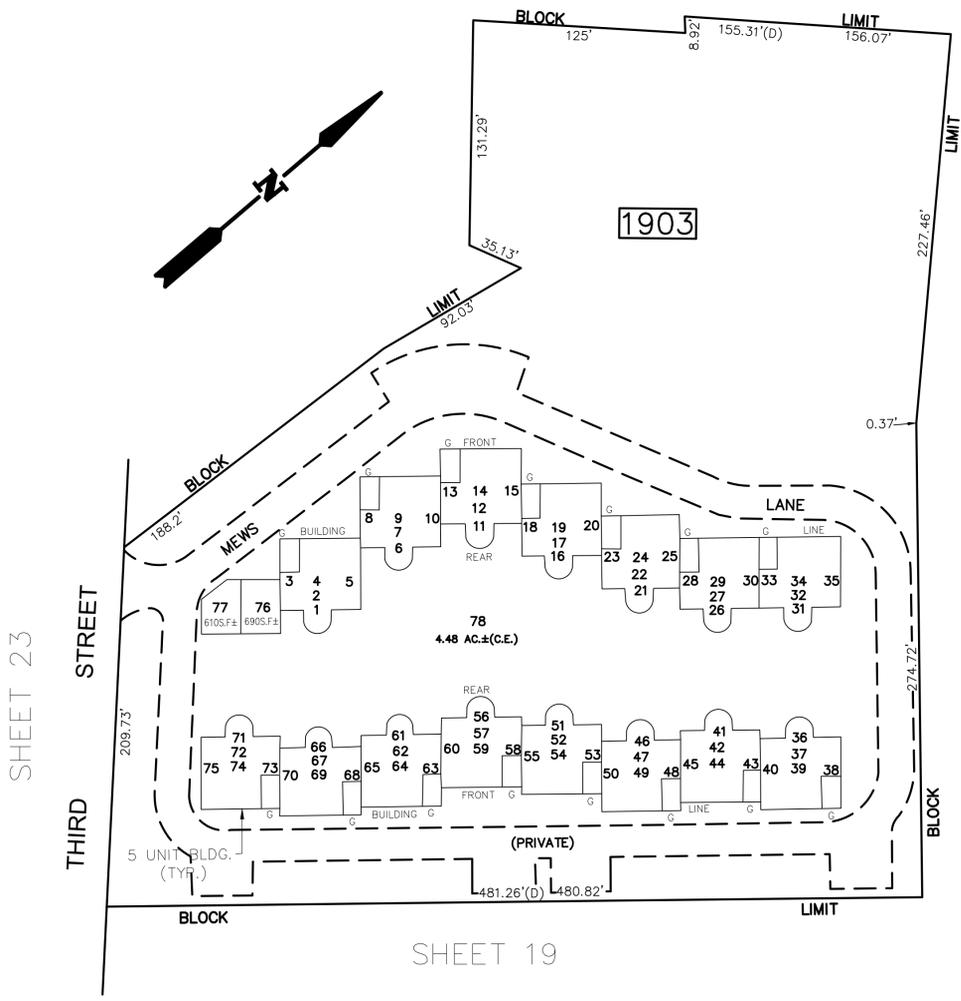


SHEET 19


SHEET 19

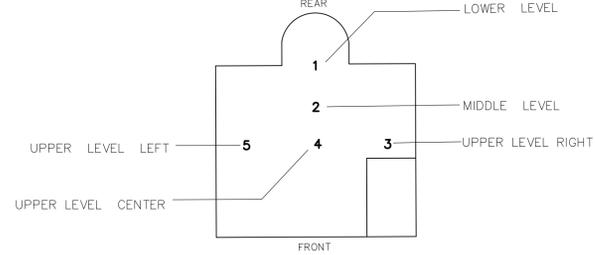


TYPICAL LOT ORIENTATION

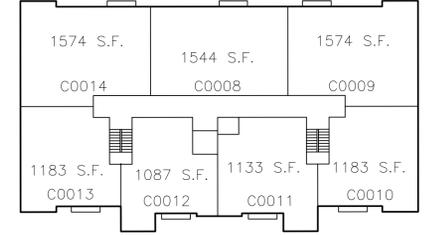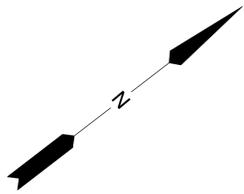

THIRD FLOOR

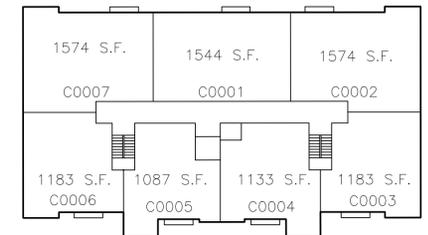

SECOND FLOOR

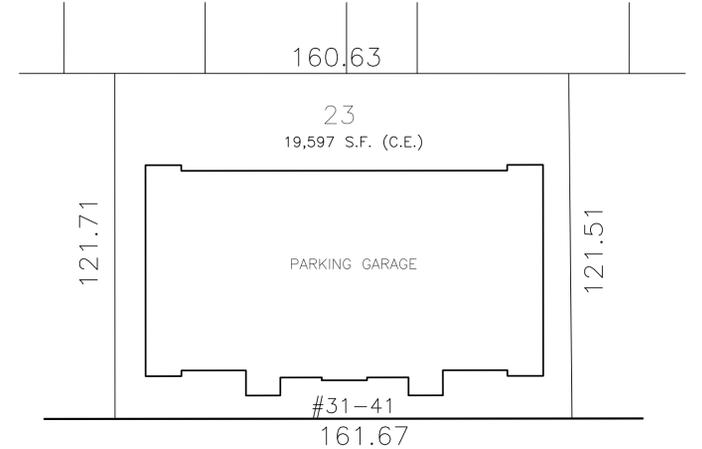

CHURCH STREET



**TAX MAP**  
TOWNSHIP OF  
SOUTH ORANGE VILLAGE  
ESSEX COUNTY, NEW JERSEY  
SCALE: 1"=50' JAN.1, 1987  
**HERBERT H. KELLER, N.J.L.S.**  
CASEY AND KELLER, INC.  
258 MAIN ST. MILLBURN, NEW JERSEY 07041

REVISIONS		
DATE	NAME & LICENSE NO.	DESCRIPTION
11/28/06	GLEN J. LLOYD - GS 37598	-
10/31/18	DAVID B. DIXON - 24GS02728200	GENERAL REVISIONS





THE ORIGINAL TAX MAP WAS  
CERTIFIED BY **IVAN HAFKOWYCZ,**  
P.E., LIC. #15434  
CHIEF, ENGINEERING SECTION  
DATE: FEBRUARY 16, 1988  
SERIAL #676

REVISIONS		
DATE	NAME & LICENSE NO.	DESCRIPTION
10/31/18	DAVID B. DIXON - 24GS02728200	GENERAL REVISIONS
10/2022	CARL M. HERRMAN - GS42271	CERTIFICATION

NOTE: THIS MAP HAS BEEN REDRAWN USING COMPUTER AIDED DRAFTING/DESIGN (CAD/D) FROM ORIGINAL TAX MAPS PREPARED BY GLEN J. LLOYD, L.S., ON NOVEMBER 7, 2006

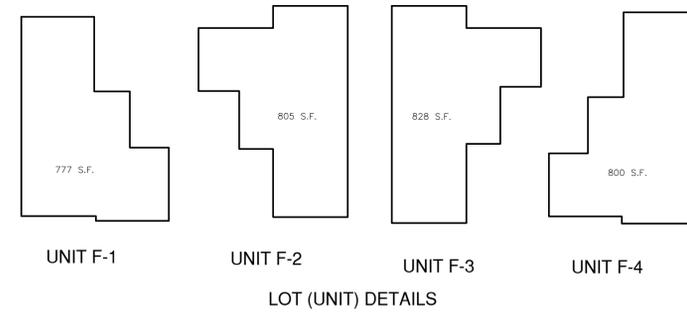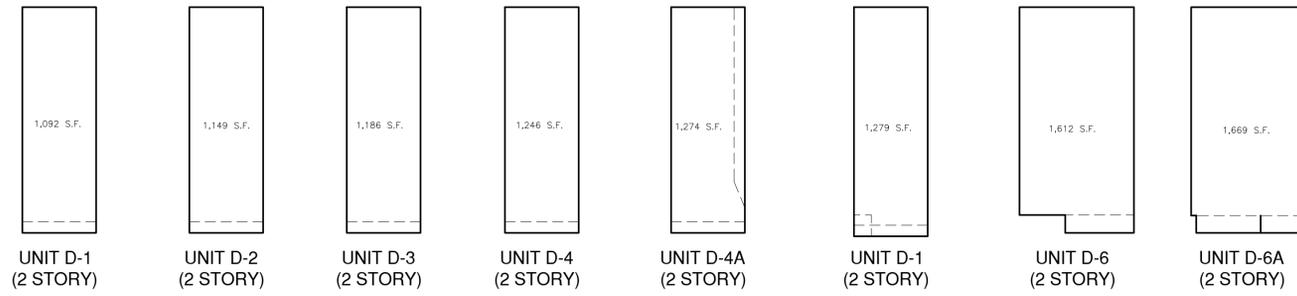


VILLAGE STATION CONDOMINIUMS - WEST  
BLOCK 1901  
SEE SHEET 19.03

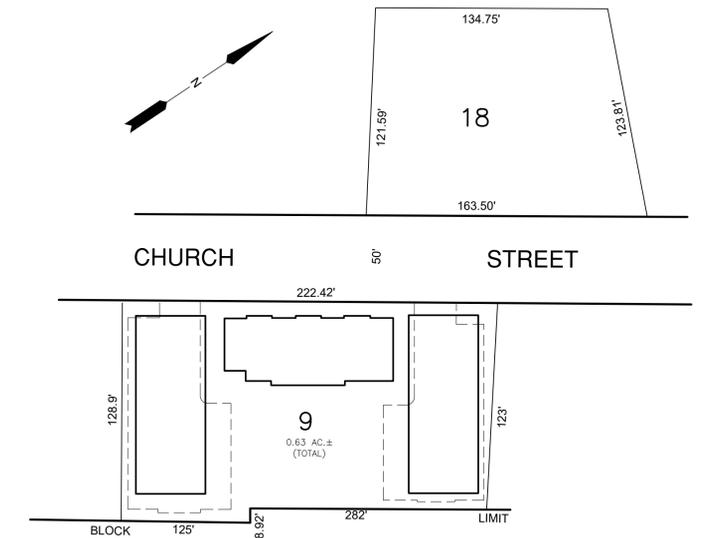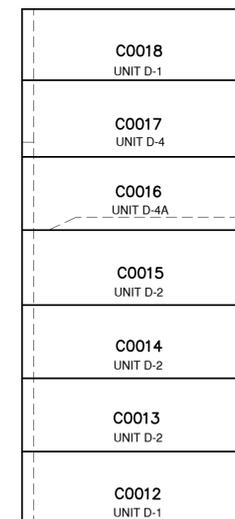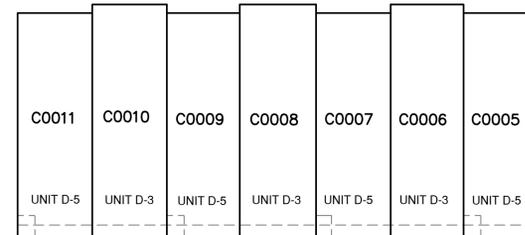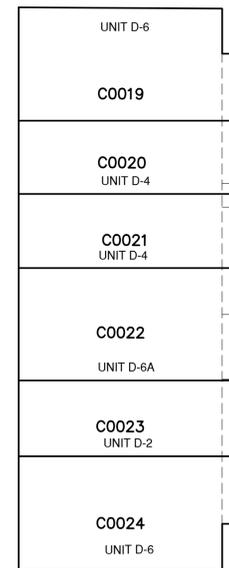

VILLAGE STATION CONDOMINIUMS - EAST  
BLOCK 1902  
SEE DETAILS

PLAN  
1" = 50'

BUILDING DETAIL - FIRST & SECOND FLOORS

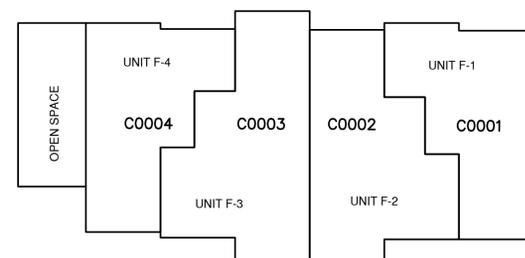

BUILDING DETAIL - GROUND FLOOR



DETAILS FOR VILLAGE STATION CONDOMINIUMS - EAST

NOT TO SCALE


THIS MAP HAS BEEN GIVEN A FORMAL CERTIFICATION BY THE DIVISION OF TAXATION ON MARCH 27, 2019, SIGNED BY SHELLY REILLY AND LATOYA ROBERTSON AND REASSIGNED SERIAL NUMBER 676.

TAX MAP	
TOWNSHIP OF SOUTH ORANGE VILLAGE	
ESSEX COUNTY,	NEW JERSEY
SCALE: 1"=50'	NOV. 7, 2006
GLEN J. LLOYD, L.S.	
<small>SCHOOR DEPALMA, INC. 20 WATERVIEW BLVD. PARSIPPANY, NEW JERSEY 07054</small>	

REVISIONS		
DATE	NAME & LICENSE NO.	DESCRIPTION
10/31/18	DAVID B. DIXON - 24GS02728200	GENERAL REVISIONS
10/2022	CARL M. HERRMAN - GS42271	CERTIFICATION

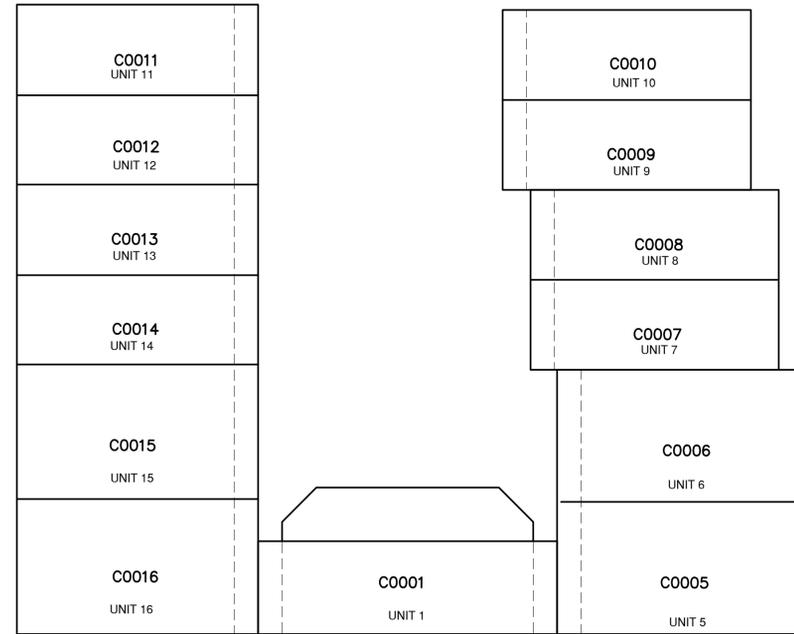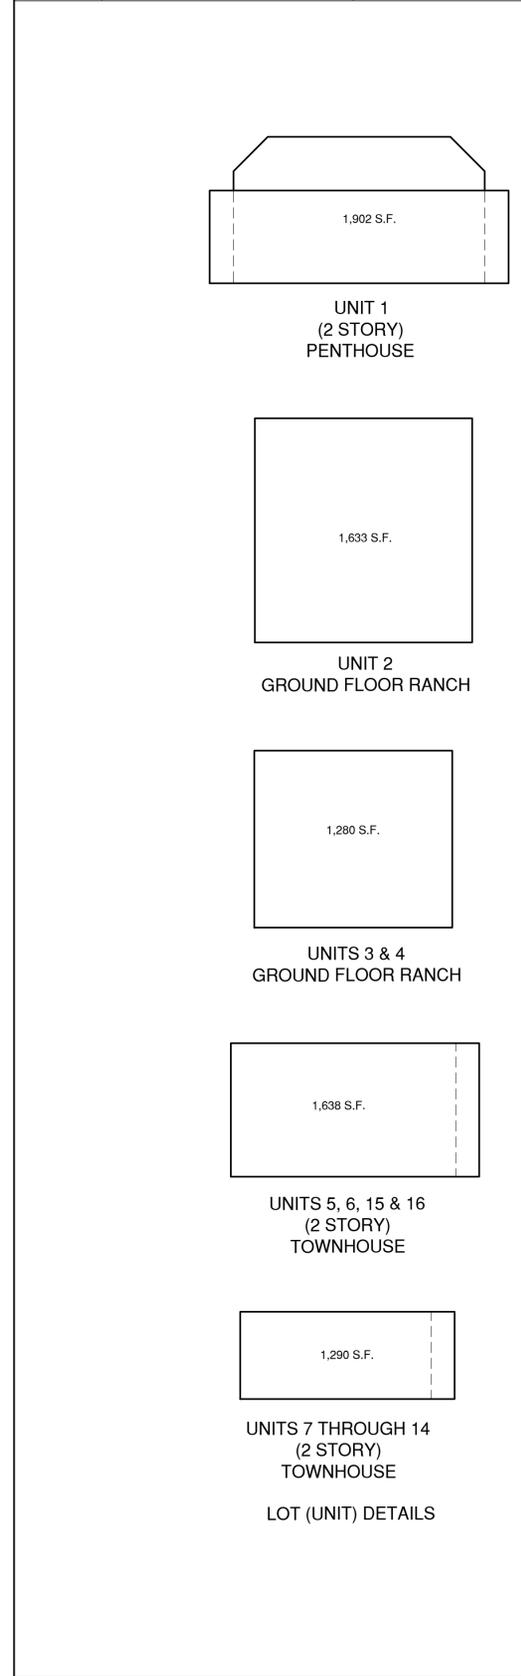

BUILDING DETAIL - SECOND & THIRD FLOORS

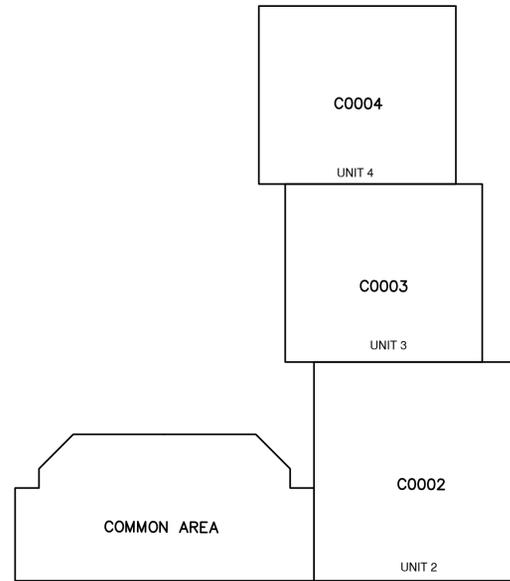


BUILDING DETAIL - GROUND FLOOR

**DETAILS FOR VILLAGE STATION CONDOMINIUMS - WEST**

NOT TO SCALE

NOTE: THIS MAP HAS BEEN REDRAWN USING COMPUTER AIDED DRAFTING/DESIGN (CADD) FROM ORIGINAL TAX MAPS PREPARED BY GLEN J. LLOYD, L.S., ON NOVEMBER 7, 2006

**VILLAGE STATION CONDOMINIUMS - WEST  
BLOCK 1901  
SEE DETAILS**

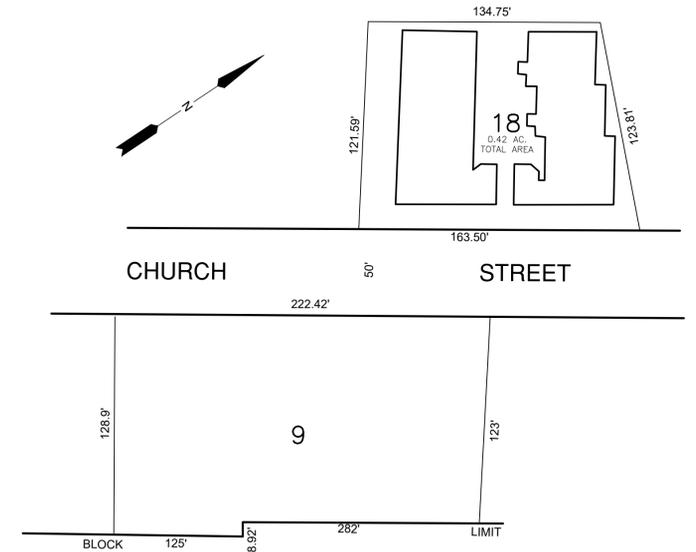


**VILLAGE STATION CONDOMINIUMS - EAST  
BLOCK 1902  
SEE SHEET 19.02**

PLAN  
1" = 50'

THIS MAP HAS BEEN GIVEN A FORMAL CERTIFICATION BY THE DIVISION OF TAXATION ON MARCH 27, 2019, SIGNED BY SHELLY REILLY AND LATOYA ROBERTSON AND REASSIGNED SERIAL NUMBER 676.

**TAX MAP**  
TOWNSHIP OF SOUTH ORANGE VILLAGE  
ESSEX COUNTY, NEW JERSEY  
SCALE: 1"=50' NOV. 7, 2006  
GLEN J. LLOYD, L.S.  
SCHOOR DEPALMA, INC.  
20 WATERVIEW BLVD. PARSIPPANY, NEW JERSEY 07054

NOTE: THIS MAP HAS BEEN REDRAWN USING COMPUTER AIDED DRAFTING/DESIGN (CAD/D) FROM ORIGINAL TAX MAPS PREPARED BY HERBERT H. KELLER, N.J.L.S., ON JANUARY 1, 1987

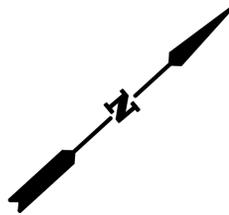


- EXEMPT PARCELS**
- BLOCK 2006, LOT 7
  - BLOCK 2007, LOT 2, 3 & 5
  - BLOCK 2008, LOTS 9, 10 & 11
  - BLOCK 2009, LOT 10
  - BLOCK 2013, LOT 6
  - BLOCK 2013, LOT 10
  - BLOCK 2017, LOT 18
- FIRST BAPTIST CHURCH OF SOUTH ORANGE  
JESPY HOUSE  
TOWNSHIP OF SOUTH ORANGE VILLAGE  
CHURCH OF OUR LADY OF SORROWS  
CHURCH OF OUR LADY OF SORROWS  
OUR HOUSE/FAMILY CONNECTIONS INC.  
JESPY HOUSE  
JESPY HOUSE

REVISIONS		
DATE	NAME & LICENSE NO.	DESCRIPTION
06/12/89	-	BLK 2008, LOTS 10, 11 & 12
01/04/93	ANTHONY C. CANGER - GS 15099	-
08/20/94	-	BLK 2009.01, LOTS 1 & 2 BLK 2009.02, LOTS 1 & 2 BLK 2009, LOTS 8, 8.01, 9 & 10
11/28/06	GLEN J. LLOYD - GS 37598	-
10/31/18	DAVID B. DIXON - 24GS02728200	GENERAL REVISIONS

THE ORIGINAL TAX MAP WAS CERTIFIED BY IVAN HAFKOWYCZ, P.E. LIC. #15434 CHIEF, ENGINEERING SECTION  
DATE: FEBRUARY 16, 1988 SERIAL #676

**TAX MAP**  
TOWNSHIP OF SOUTH ORANGE VILLAGE  
ESSEX COUNTY, NEW JERSEY  
SCALE: 1"=100' JAN.1, 1987  
HERBERT H. KELLER, N.J.L.S.  
CASEY AND KELLER, INC.  
258 MAIN ST. MILLBURN, NEW JERSEY 07041



NOTE: THIS MAP HAS BEEN REDRAWN USING COMPUTER AIDED DRAFTING/DESIGN (CAD/D) FROM ORIGINAL TAX MAPS PREPARED BY HERBERT H. KELLER, N.J.L.S., ON JANUARY 1, 1987

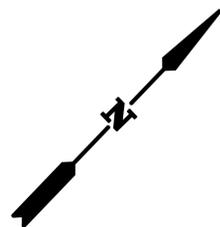


# BLOCK 2018

SEE SHEET 20


PROSPECT STREET

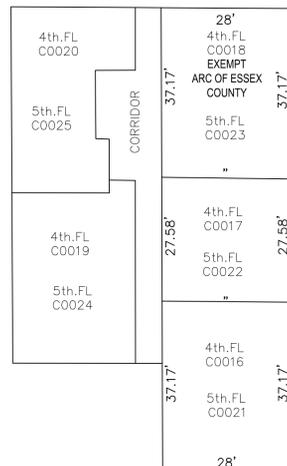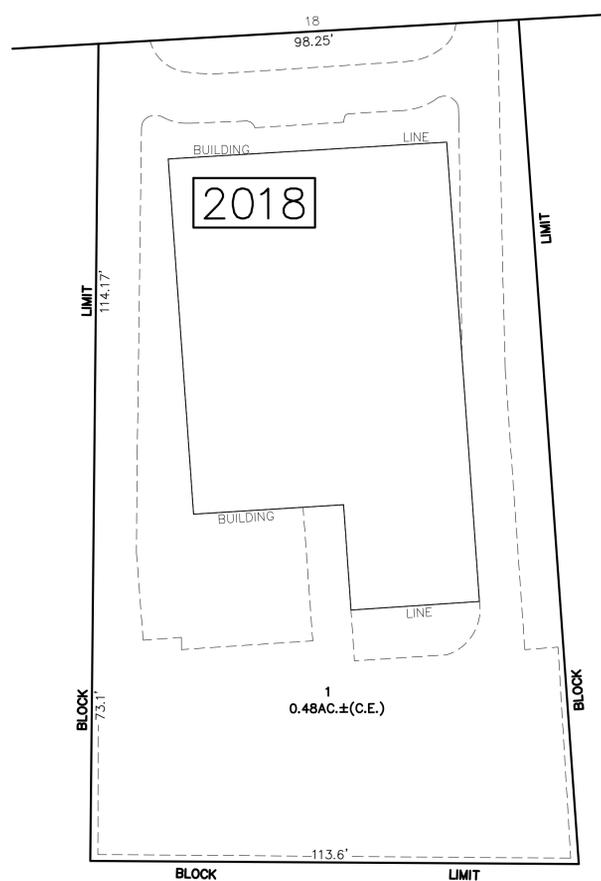

FOURTH AND FIFTH FLOOR

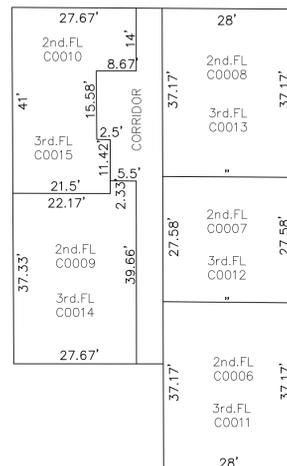


SECOND AND THIRD FLOOR

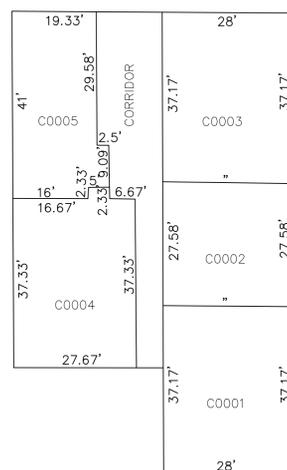

FIRST FLOOR

DETAIL

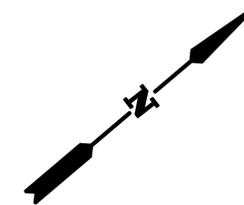


# BLOCK 2005

SEE SHEET 20

VALLEY STREET

SECOND STREET

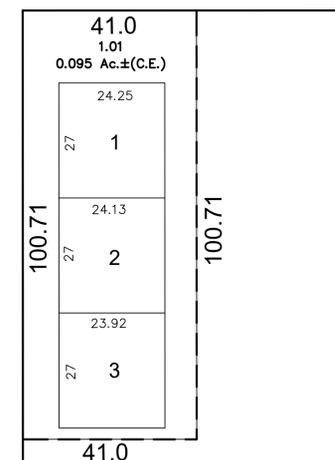


SECOND STREET COMMONS

REVISIONS		
DATE	NAME & LICENSE NO.	DESCRIPTION
11/28/06	GLEN J. LLOYD - GS 37598	-
10/31/18	DAVID B. DIXON - 24GS02728200	GENERAL REVISIONS

THE ORIGINAL TAX MAP WAS CERTIFIED BY IVAN HAFKOWYCZ, P.E. LIC. #15434 CHIEF, ENGINEERING SECTION  
 DATE: FEBRUARY 16, 1988  
 SERIAL #676


<b>TAX MAP</b>	
TOWNSHIP OF SOUTH ORANGE VILLAGE	
ESSEX COUNTY, NEW JERSEY	
SCALE: 1"=20'	JAN.1, 1987
HERBERT H. KELLER, N.J.L.S.	
CASEY AND KELLER, INC. 258 MAIN ST. MILLBURN, NEW JERSEY 07041	

NOTE: THIS MAP HAS BEEN REDRAWN USING COMPUTER AIDED DRAFTING/DESIGN (CAD/D) FROM ORIGINAL TAX MAPS PREPARED BY HERBERT H. KELLER, N.J.L.S., ON JANUARY 1, 1987

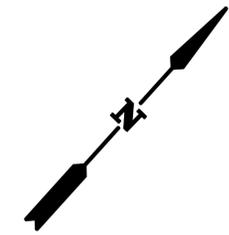

# BLOCK 2019

SEE SHEET 20

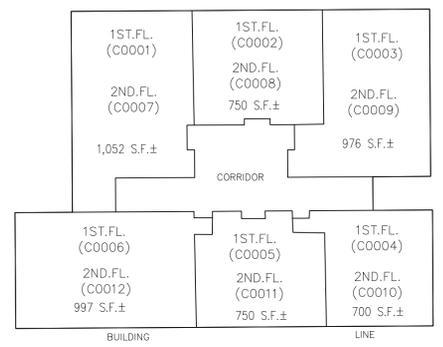

FIRST AND SECOND FLOOR


REVISIONS		
DATE	NAME & LICENSE NO.	DESCRIPTION
10/31/18	DAVID B. DIXON - 24GS02728200	GENERAL REVISIONS

THE ORIGINAL TAX MAP WAS CERTIFIED BY IVAN HAFTKOWYCZ, P.E. LIC. #15434, CHIEF, ENGINEERING SECTION  
 DATE: FEBRUARY 16, 1988  
 SERIAL #676


<b>TAX MAP</b>	
TOWNSHIP OF SOUTH ORANGE VILLAGE	
ESSEX COUNTY, NEW JERSEY	
SCALE: 1"=20'	JAN.1, 1987
HERBERT H. KELLER, N.J.L.S.	
<small>CASEY AND KELLER, INC. 258 MAIN ST. MILLBURN, NEW JERSEY 07041</small>	

REVISIONS		
DATE	NAME & LICENSE NO.	DESCRIPTION
10/31/18	DAVID B. DIXON - 24GS02728200	GENERAL REVISIONS
10/2022	CARL M. HERRMAN - GS42271	CERTIFICATION


NOTE: THIS MAP HAS BEEN REDRAWN USING COMPUTER AIDED DRAFTING/DESIGN (CAD/D) FROM ORIGINAL TAX MAPS PREPARED BY HERBERT H. KELLER, N.J.L.S., ON JANUARY 1, 1987

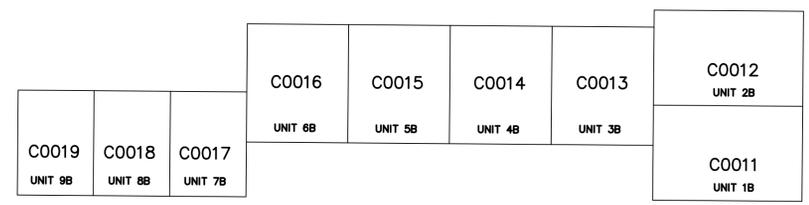

SECOND LEVEL BUILDING DETAIL

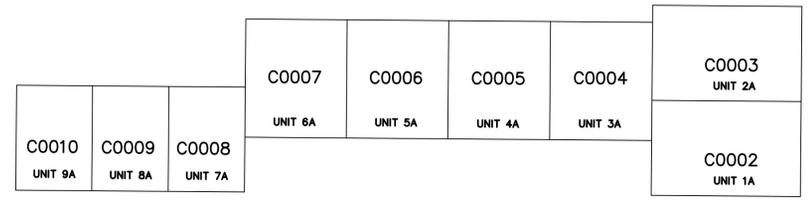


FIRST LEVEL BUILDING DETAIL

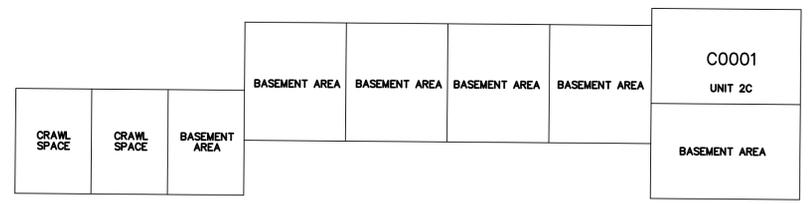


BASEMENT LEVEL BUILDING DETAIL

**BUILDING DETAILS**  
NOT TO SCALE

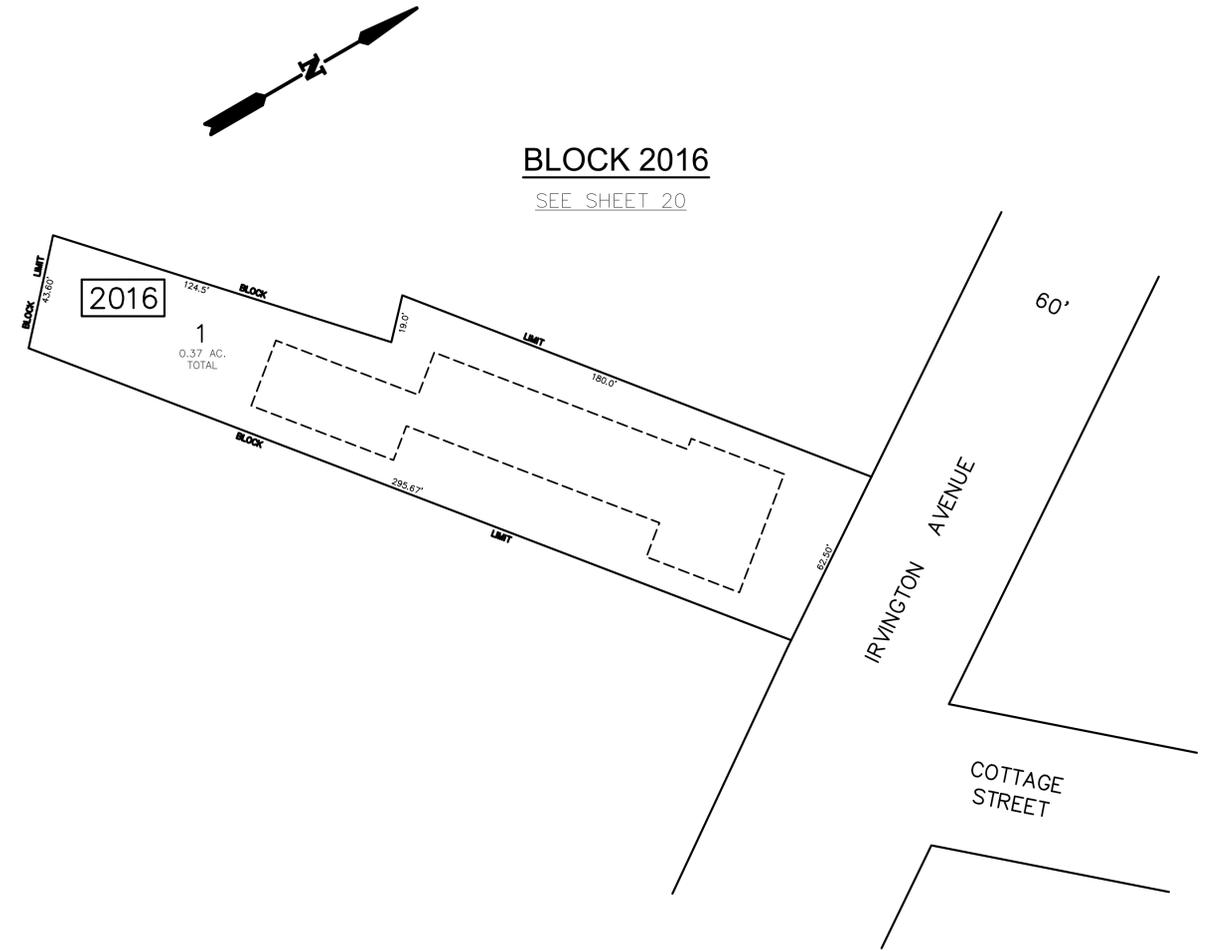

**IRVINGTON AVENUE CONDOMINIUMS**  
SEE DETAILS  
1" = 30'

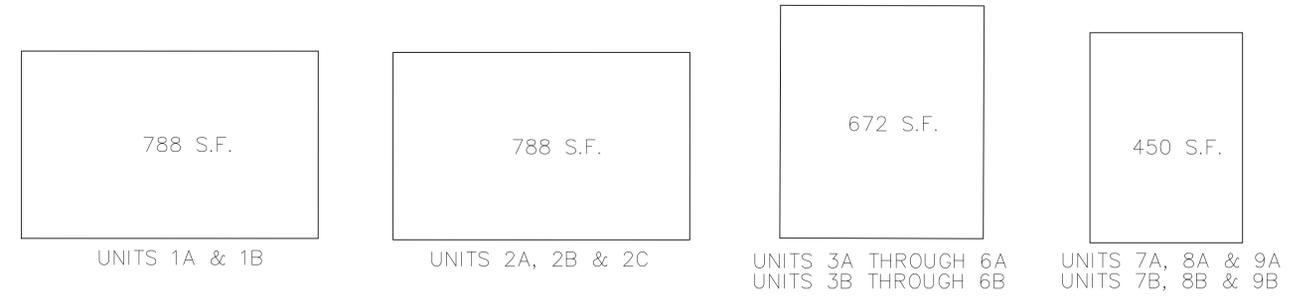


**UNIT DETAILS**  
NOT TO SCALE

THIS MAP HAS BEEN GIVEN A FORMAL CERTIFICATION BY THE DIVISION OF TAXATION ON MARCH 27, 2019, SIGNED BY SHELLY REILLY AND LATOYA ROBERTSON AND REASSIGNED SERIAL NUMBER 676.

<b>TAX MAP</b>	
<b>TOWNSHIP OF SOUTH ORANGE VILLAGE</b>	
ESSEX COUNTY, NEW JERSEY	
SCALE: 1"=30'	NOV.7, 2006
<b>GLEN J. LLOYD, L.S.</b>	
<small>SCHOOR DEPALMA, INC. 20 WATERVIEW BLVD. PARSIPPANY, NEW JERSEY 07054</small>	


NOTE: THIS MAP HAS BEEN REDRAWN USING COMPUTER AIDED DRAFTING/DESIGN (CAD/D) FROM ORIGINAL TAX MAPS PREPARED BY HERBERT H. KELLER, N.J.L.S., ON JANUARY 1, 1987

SHEET 20

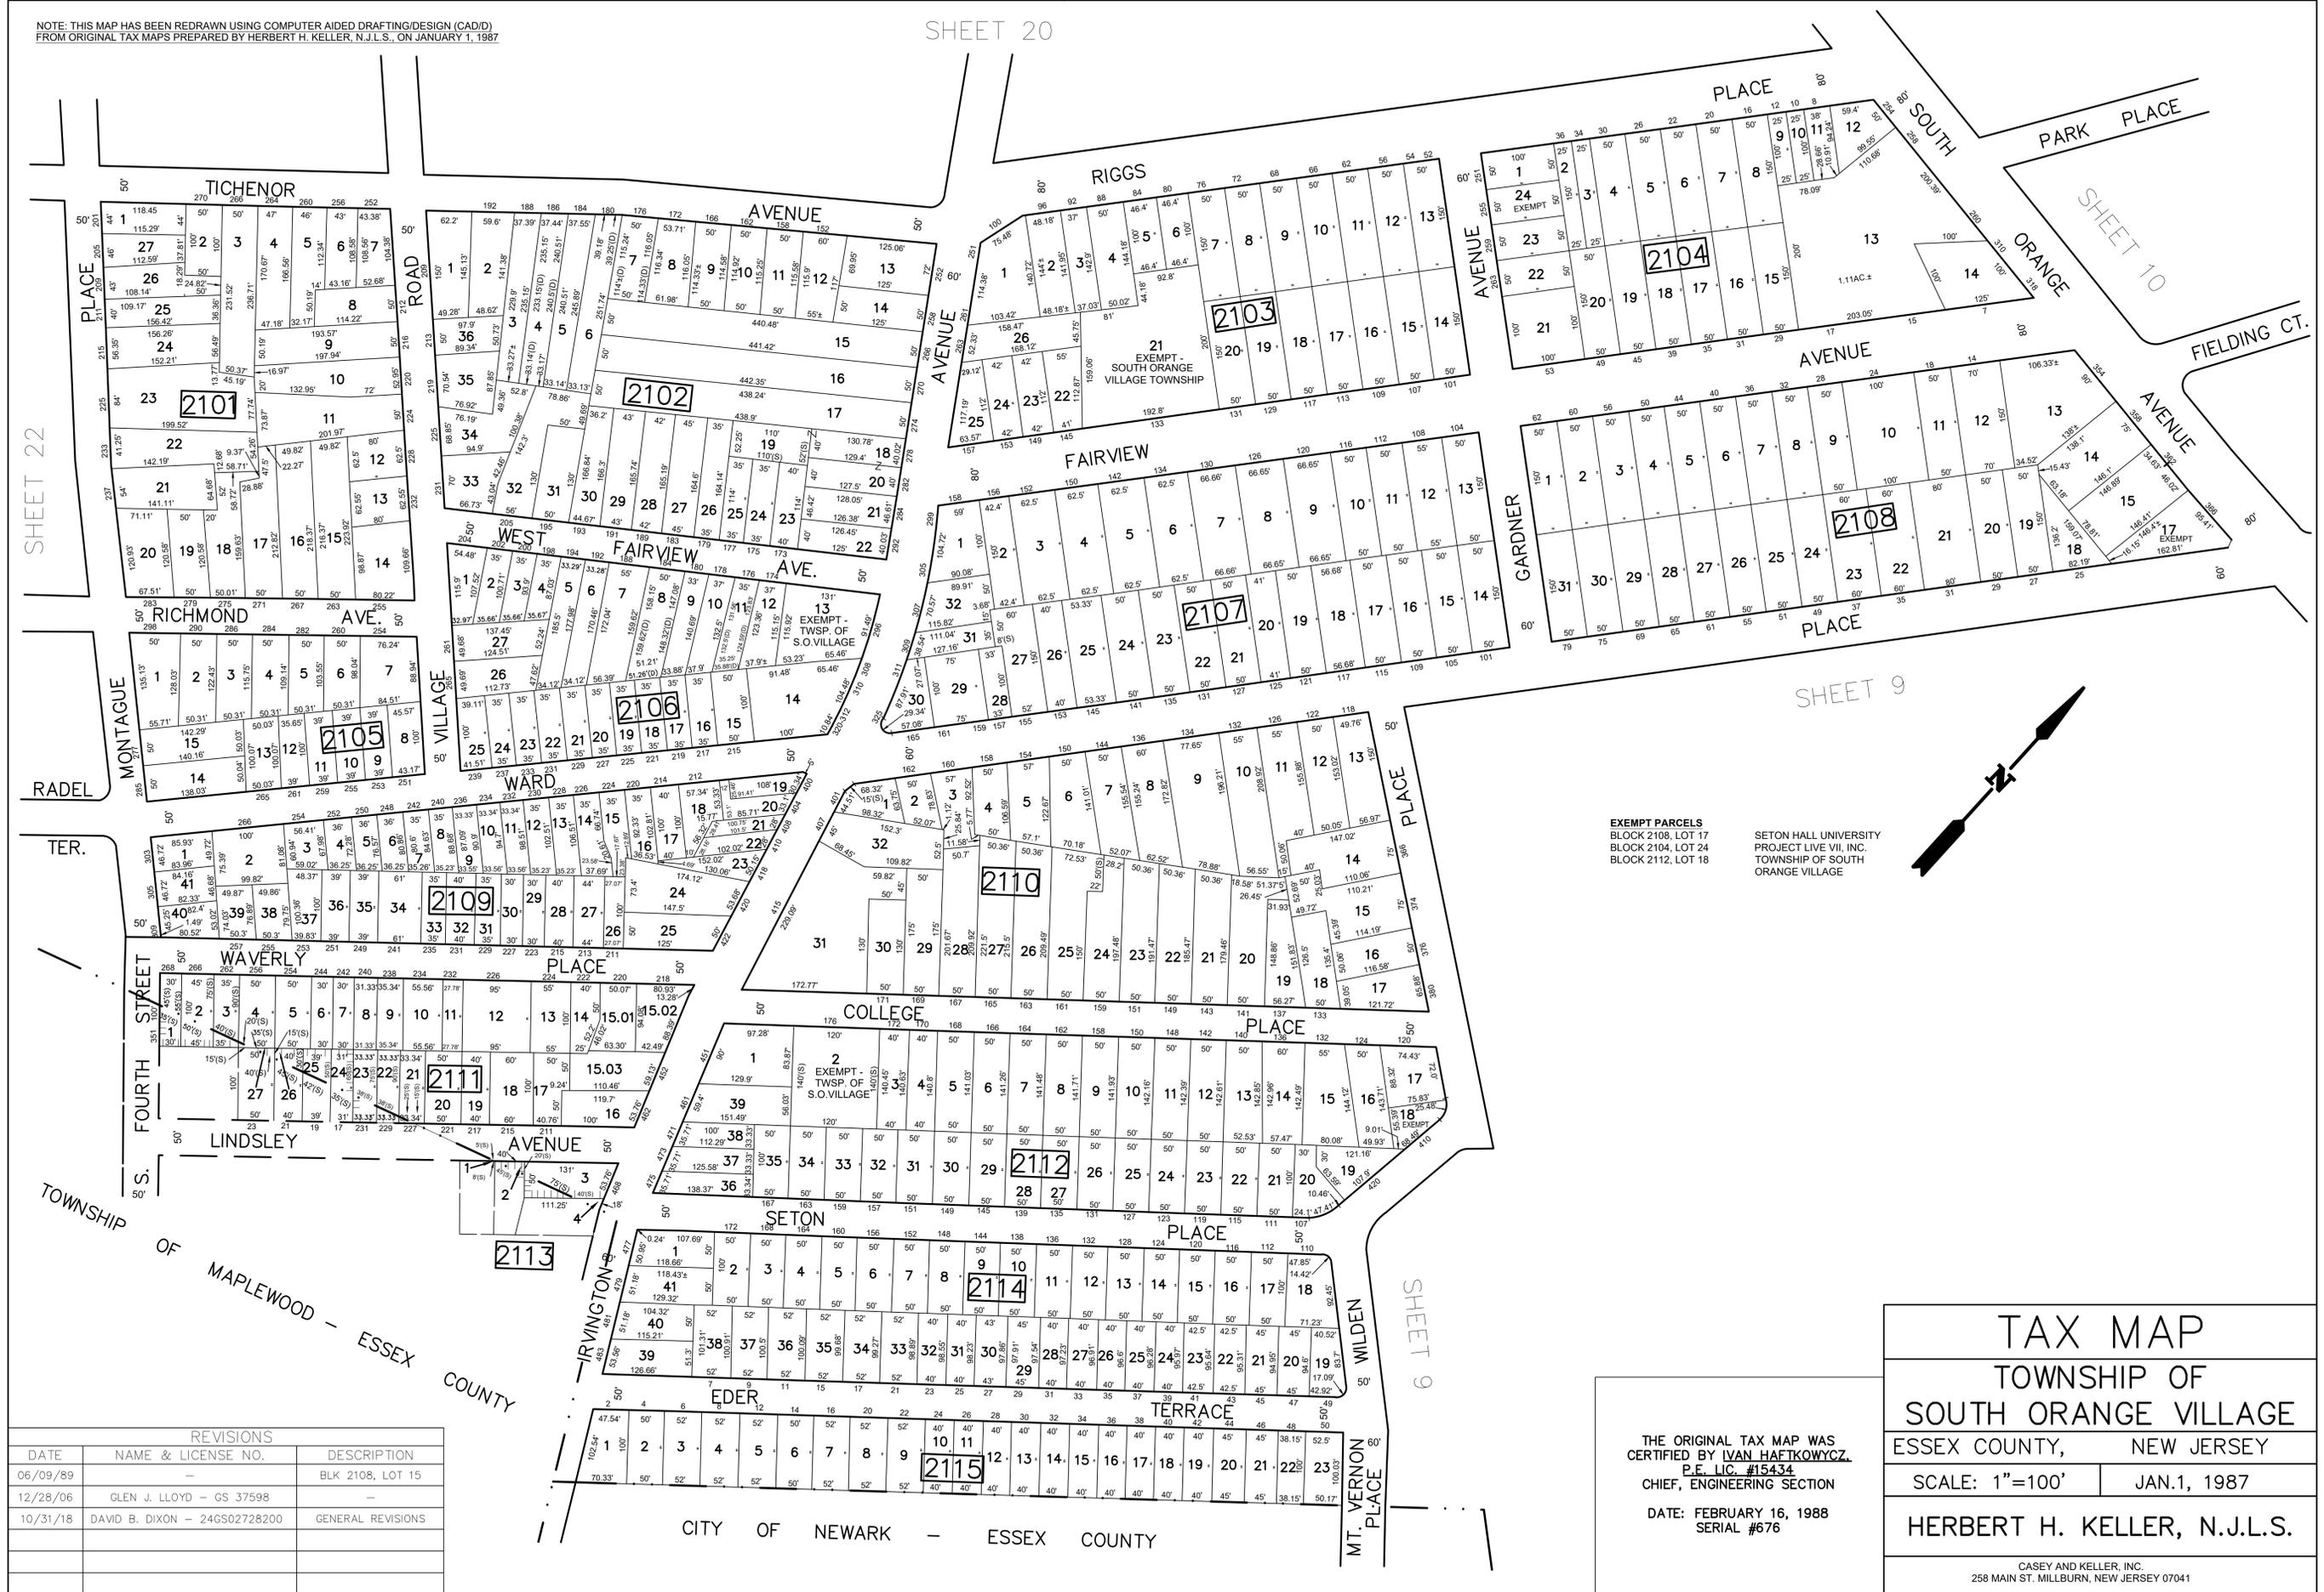

EXEMPT PARCELS  
 BLOCK 2108, LOT 17  
 BLOCK 2104, LOT 24  
 BLOCK 2112, LOT 18

SETON HALL UNIVERSITY  
 PROJECT LIVE VII, INC.  
 TOWNSHIP OF SOUTH  
 ORANGE VILLAGE

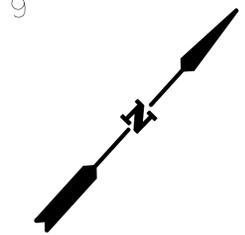

**TAX MAP**  
 TOWNSHIP OF  
 SOUTH ORANGE VILLAGE  
 ESSEX COUNTY, NEW JERSEY  
 SCALE: 1"=100' JAN.1, 1987  
 HERBERT H. KELLER, N.J.L.S.


CASEY AND KELLER, INC.  
 258 MAIN ST. MILLBURN, NEW JERSEY 07041

REVISIONS		
DATE	NAME & LICENSE NO.	DESCRIPTION
06/09/89	-	BLK 2108, LOT 15
12/28/06	GLEN J. LLOYD - GS 37598	-
10/31/18	DAVID B. DIXON - 24GS02728200	GENERAL REVISIONS

THE ORIGINAL TAX MAP WAS  
 CERTIFIED BY IVAN HAFKOWYCZ,  
 P.E. LIC. #15434  
 CHIEF, ENGINEERING SECTION  
 DATE: FEBRUARY 16, 1988  
 SERIAL #676

REVISIONS		
DATE	NAME & LICENSE NO.	DESCRIPTION
11/28/06	GLEN J. LLOYD - GS 37598	-
10/31/18	DAVID B. DIXON - 24GS02728200	GENERAL REVISIONS
10/2022	CARL M. HERRMAN - GS42271	GENERAL REVISIONS

NOTE: THIS MAP HAS BEEN REDRAWN USING COMPUTER AIDED DRAFTING/DESIGN (CAD/D) FROM ORIGINAL TAX MAPS PREPARED BY HERBERT H. KELLER, N.J.L.S., ON JANUARY 1, 1987

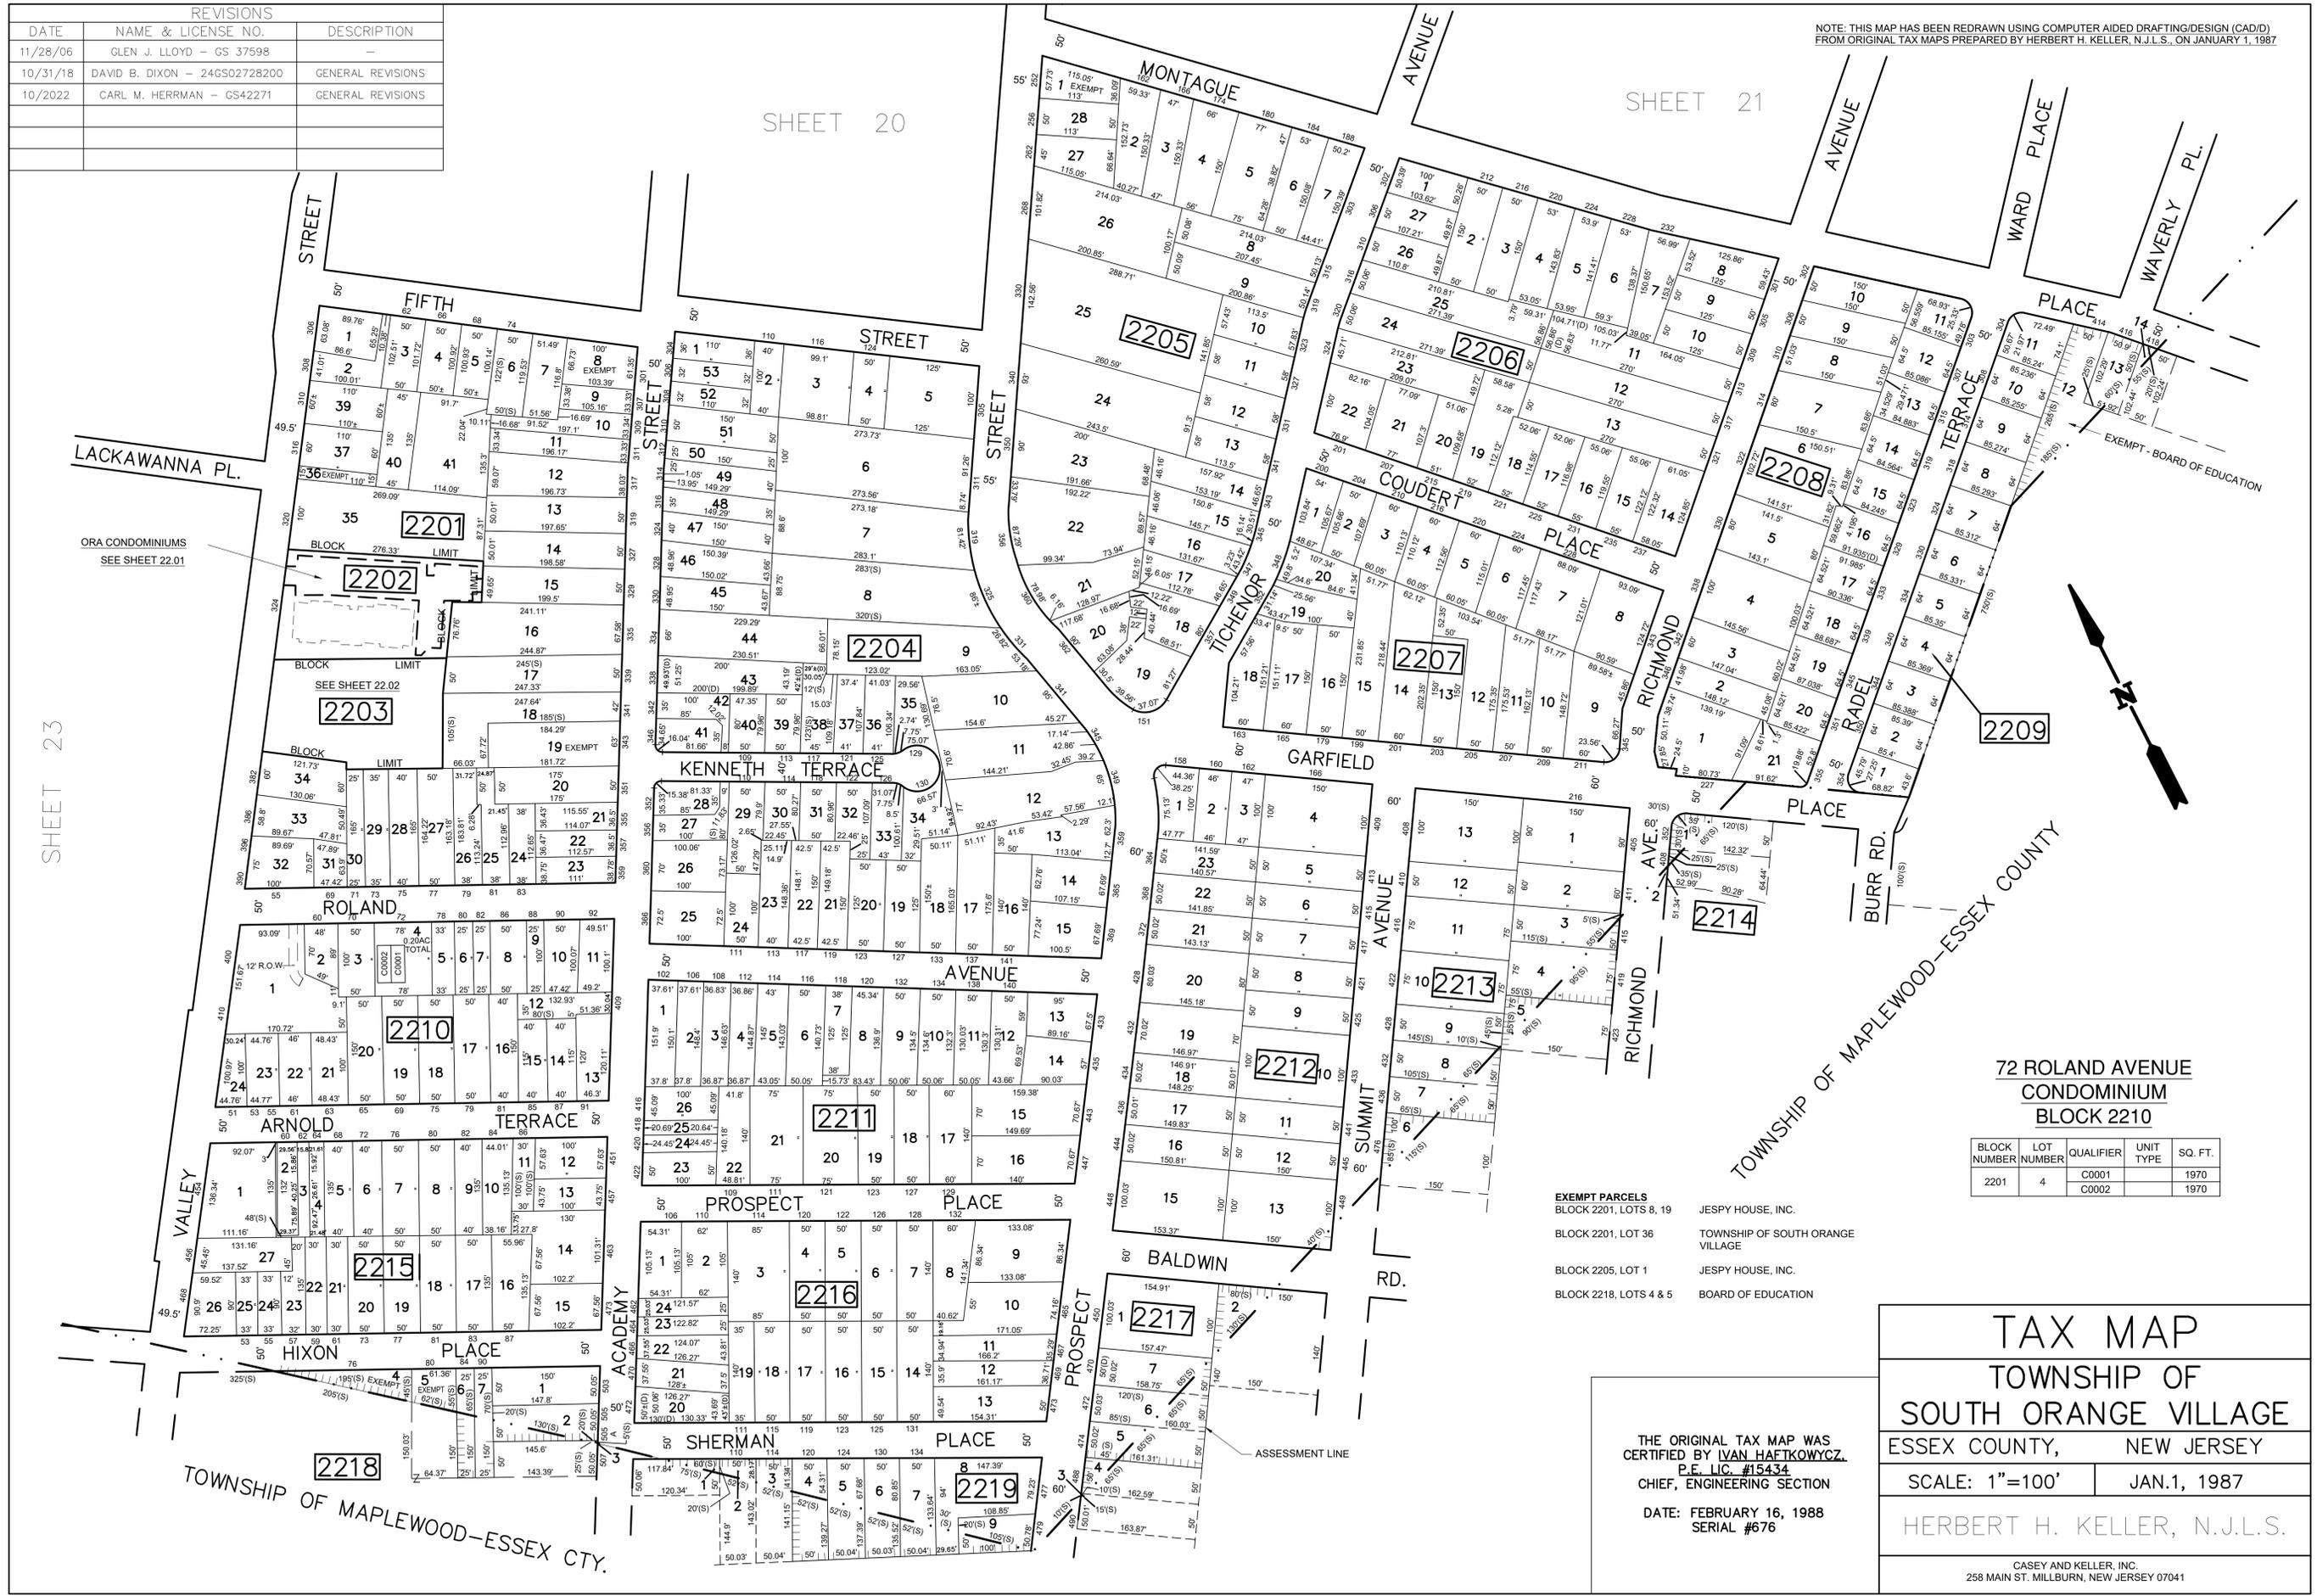

**72 ROLAND AVENUE  
CONDOMINIUM  
BLOCK 2210**

BLOCK NUMBER	LOT NUMBER	QUALIFIER	UNIT TYPE	SQ. FT.
2201	4	C0001		1970
		C0002		1970

- EXEMPT PARCELS**
- BLOCK 2201, LOTS 8, 19 JESPY HOUSE, INC.
  - BLOCK 2201, LOT 36 TOWNSHIP OF SOUTH ORANGE VILLAGE
  - BLOCK 2205, LOT 1 JESPY HOUSE, INC.
  - BLOCK 2218, LOTS 4 & 5 BOARD OF EDUCATION

**TAX MAP**  
**TOWNSHIP OF SOUTH ORANGE VILLAGE**  
 ESSEX COUNTY, NEW JERSEY  
 SCALE: 1"=100' JAN.1, 1987  
 HERBERT H. KELLER, N.J.L.S.  
 CASEY AND KELLER, INC.  
 258 MAIN ST. MILLBURN, NEW JERSEY 07041


THE ORIGINAL TAX MAP WAS CERTIFIED BY **IVAN HAFKOWYCZ, P.E. LIC. #15434**  
 CHIEF, ENGINEERING SECTION  
 DATE: FEBRUARY 16, 1988  
 SERIAL #676

NOTE: THIS MAP HAS BEEN REDRAWN USING COMPUTER AIDED DRAFTING/DESIGN (CAD/D) FROM ORIGINAL TAX MAPS PREPARED BY HERBERT H. KELLER, N.J.L.S., ON JANUARY 1, 1987


# ORA MANOR CONDOMINIUMS

## BLOCK 2202

SEE SHEET 22

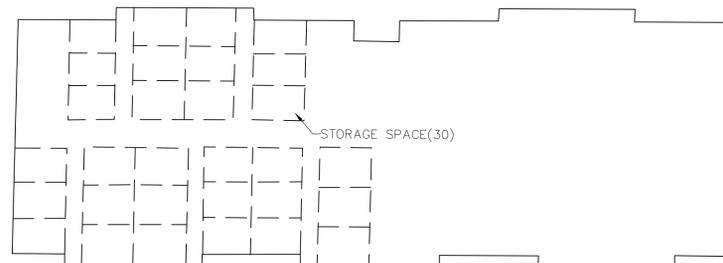


BASEMENT

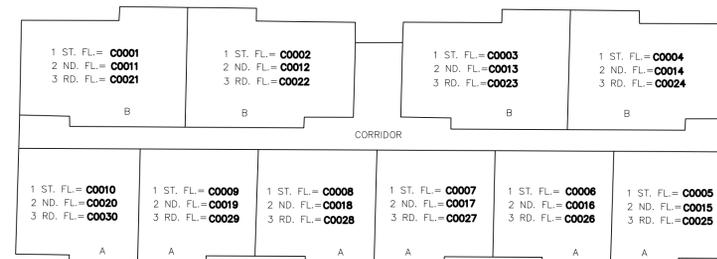


FIRST, SECOND AND THIRD FLOOR


### DETAIL

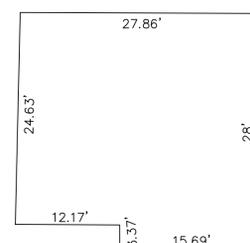

UNIT A

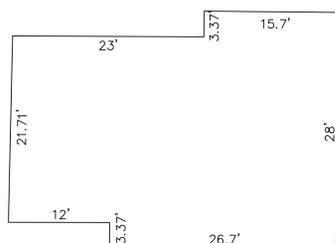

UNIT B

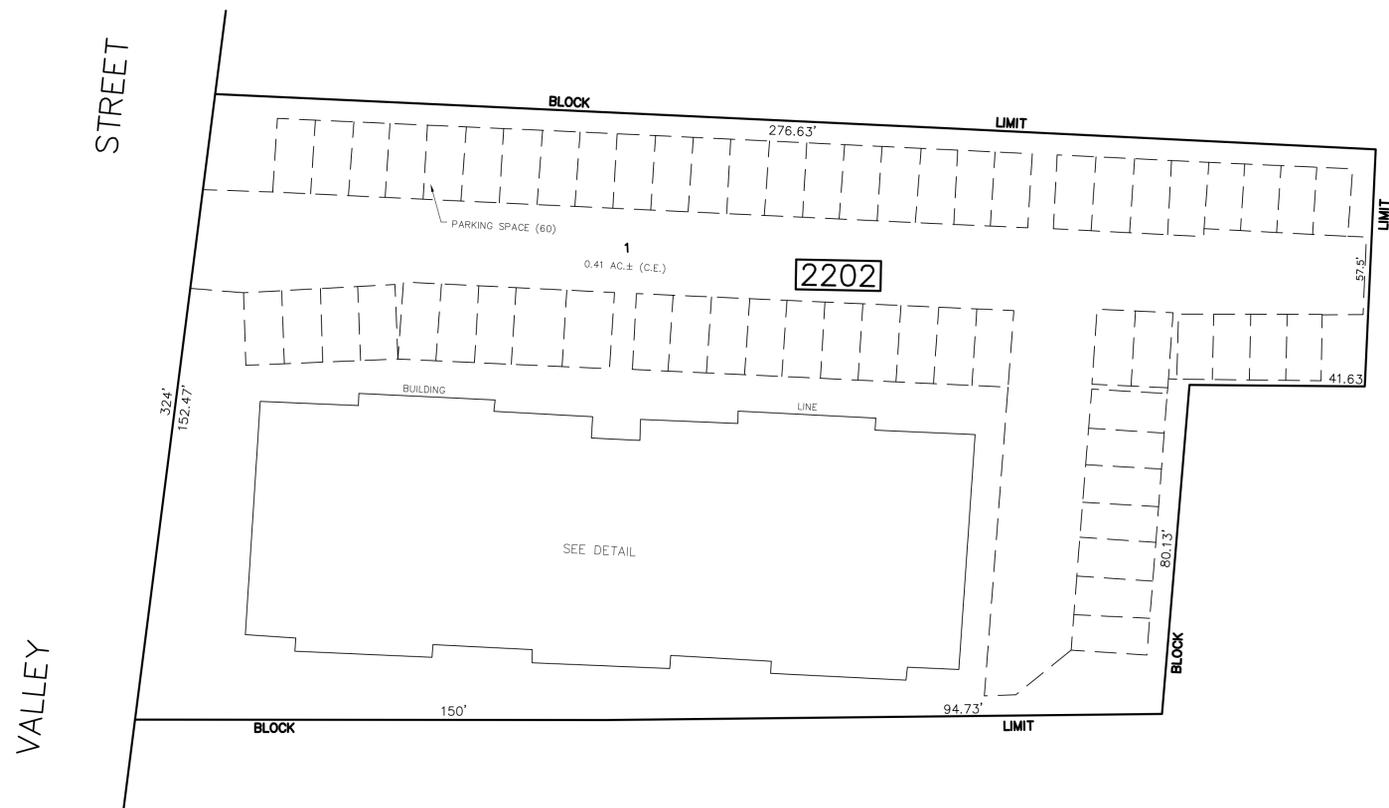

**EXEMPT PARCELS**  
 BLOCK 2202, LOTS 1, 2, 3, 4, 5, 6, 7, 8, 9, 10, 11, 12, 13, 14, 15,  
 16, 17, 18, 19, 20, 21, 22, 23, 24, 25, 26, 27, 28, 29  
 & 30 SETON HALL UNIVERSITY





REVISIONS		
DATE	NAME & LICENSE NO.	DESCRIPTION
10/31/18	DAVID B. DIXON - 24GS02728200	GENERAL REVISIONS

THE ORIGINAL TAX MAP WAS  
 CERTIFIED BY IVAN HAFKOWYCZ,  
 P.E. LIC. #15434  
 CHIEF, ENGINEERING SECTION  
 DATE: FEBRUARY 16, 1988  
 SERIAL #676



TAX MAP	
TOWNSHIP OF SOUTH ORANGE VILLAGE	
ESSEX COUNTY,	NEW JERSEY
SCALE: 1"=20'	JAN.1, 1987
HERBERT H. KELLER, N.J.L.S.	
<small>CASEY AND KELLER, INC. 258 MAIN ST. MILLBURN, NEW JERSEY 07041</small>	

# RAINE GARDENS CONDOMINIUMS


## BLOCK 2203 SEE SHEET 22

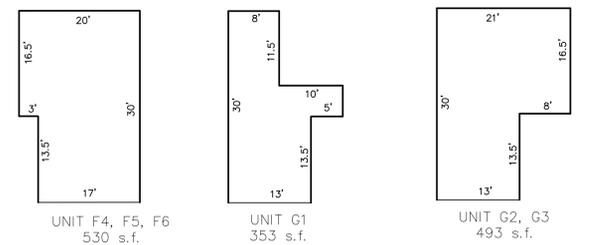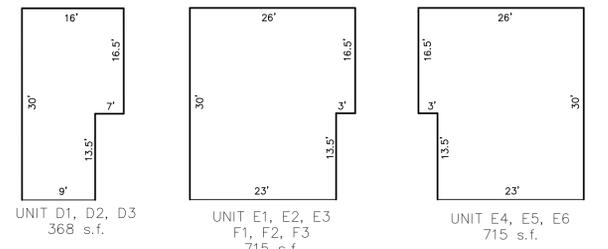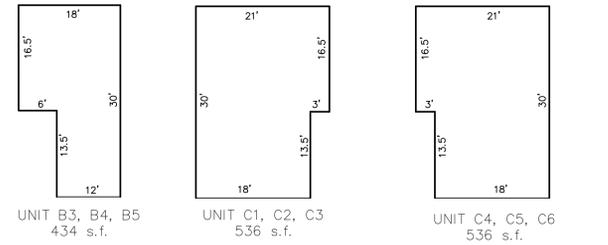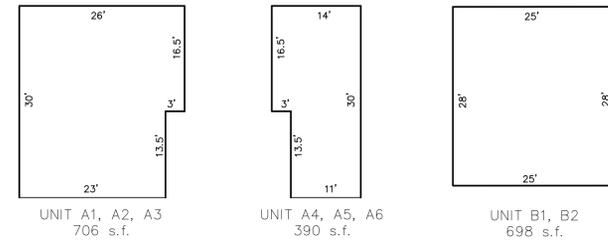


UNIT DETAILS

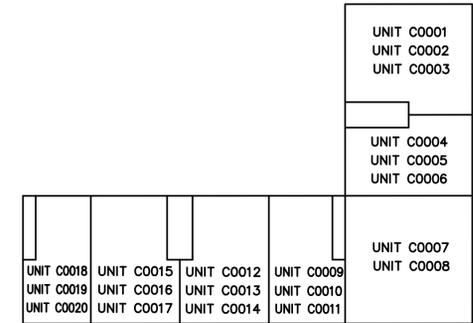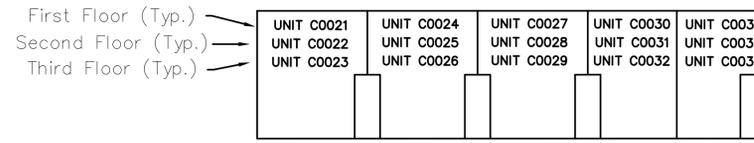

DETAIL

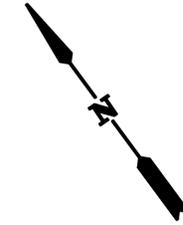

VALLEY STREET  
378

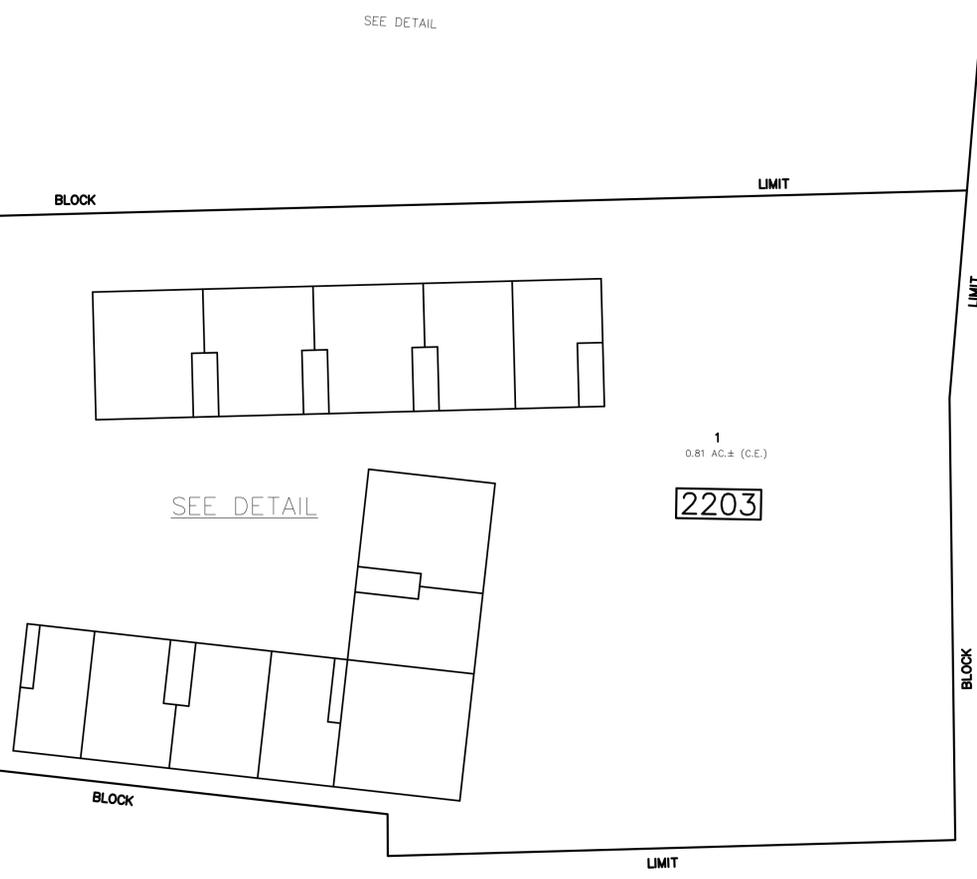

REVISIONS		
DATE	NAME & LICENSE NO.	DESCRIPTION
10/2022	CARL M. HERRMAN - GS42271	CERTIFICATION


THIS MAP HAS BEEN GIVEN A FORMAL CERTIFICATION BY THE DIVISION OF TAXATION ON MARCH 27, 2019, SIGNED BY SHELLY REILLY AND LATOYA ROBERTSON AND REASSIGNED SERIAL NUMBER 676.

**TAX MAP**  
TOWNSHIP OF  
SOUTH ORANGE VILLAGE  
ESSEX COUNTY, NEW JERSEY

SCALE: 1"=20'      MARCH 1, 2019

DAVID B. DIXON, N.J.P.L.S.

BOWMAN CONSULTING GROUP  
54 HORSEHILL ROAD, CEDAR KNOLLS, NJ 07927

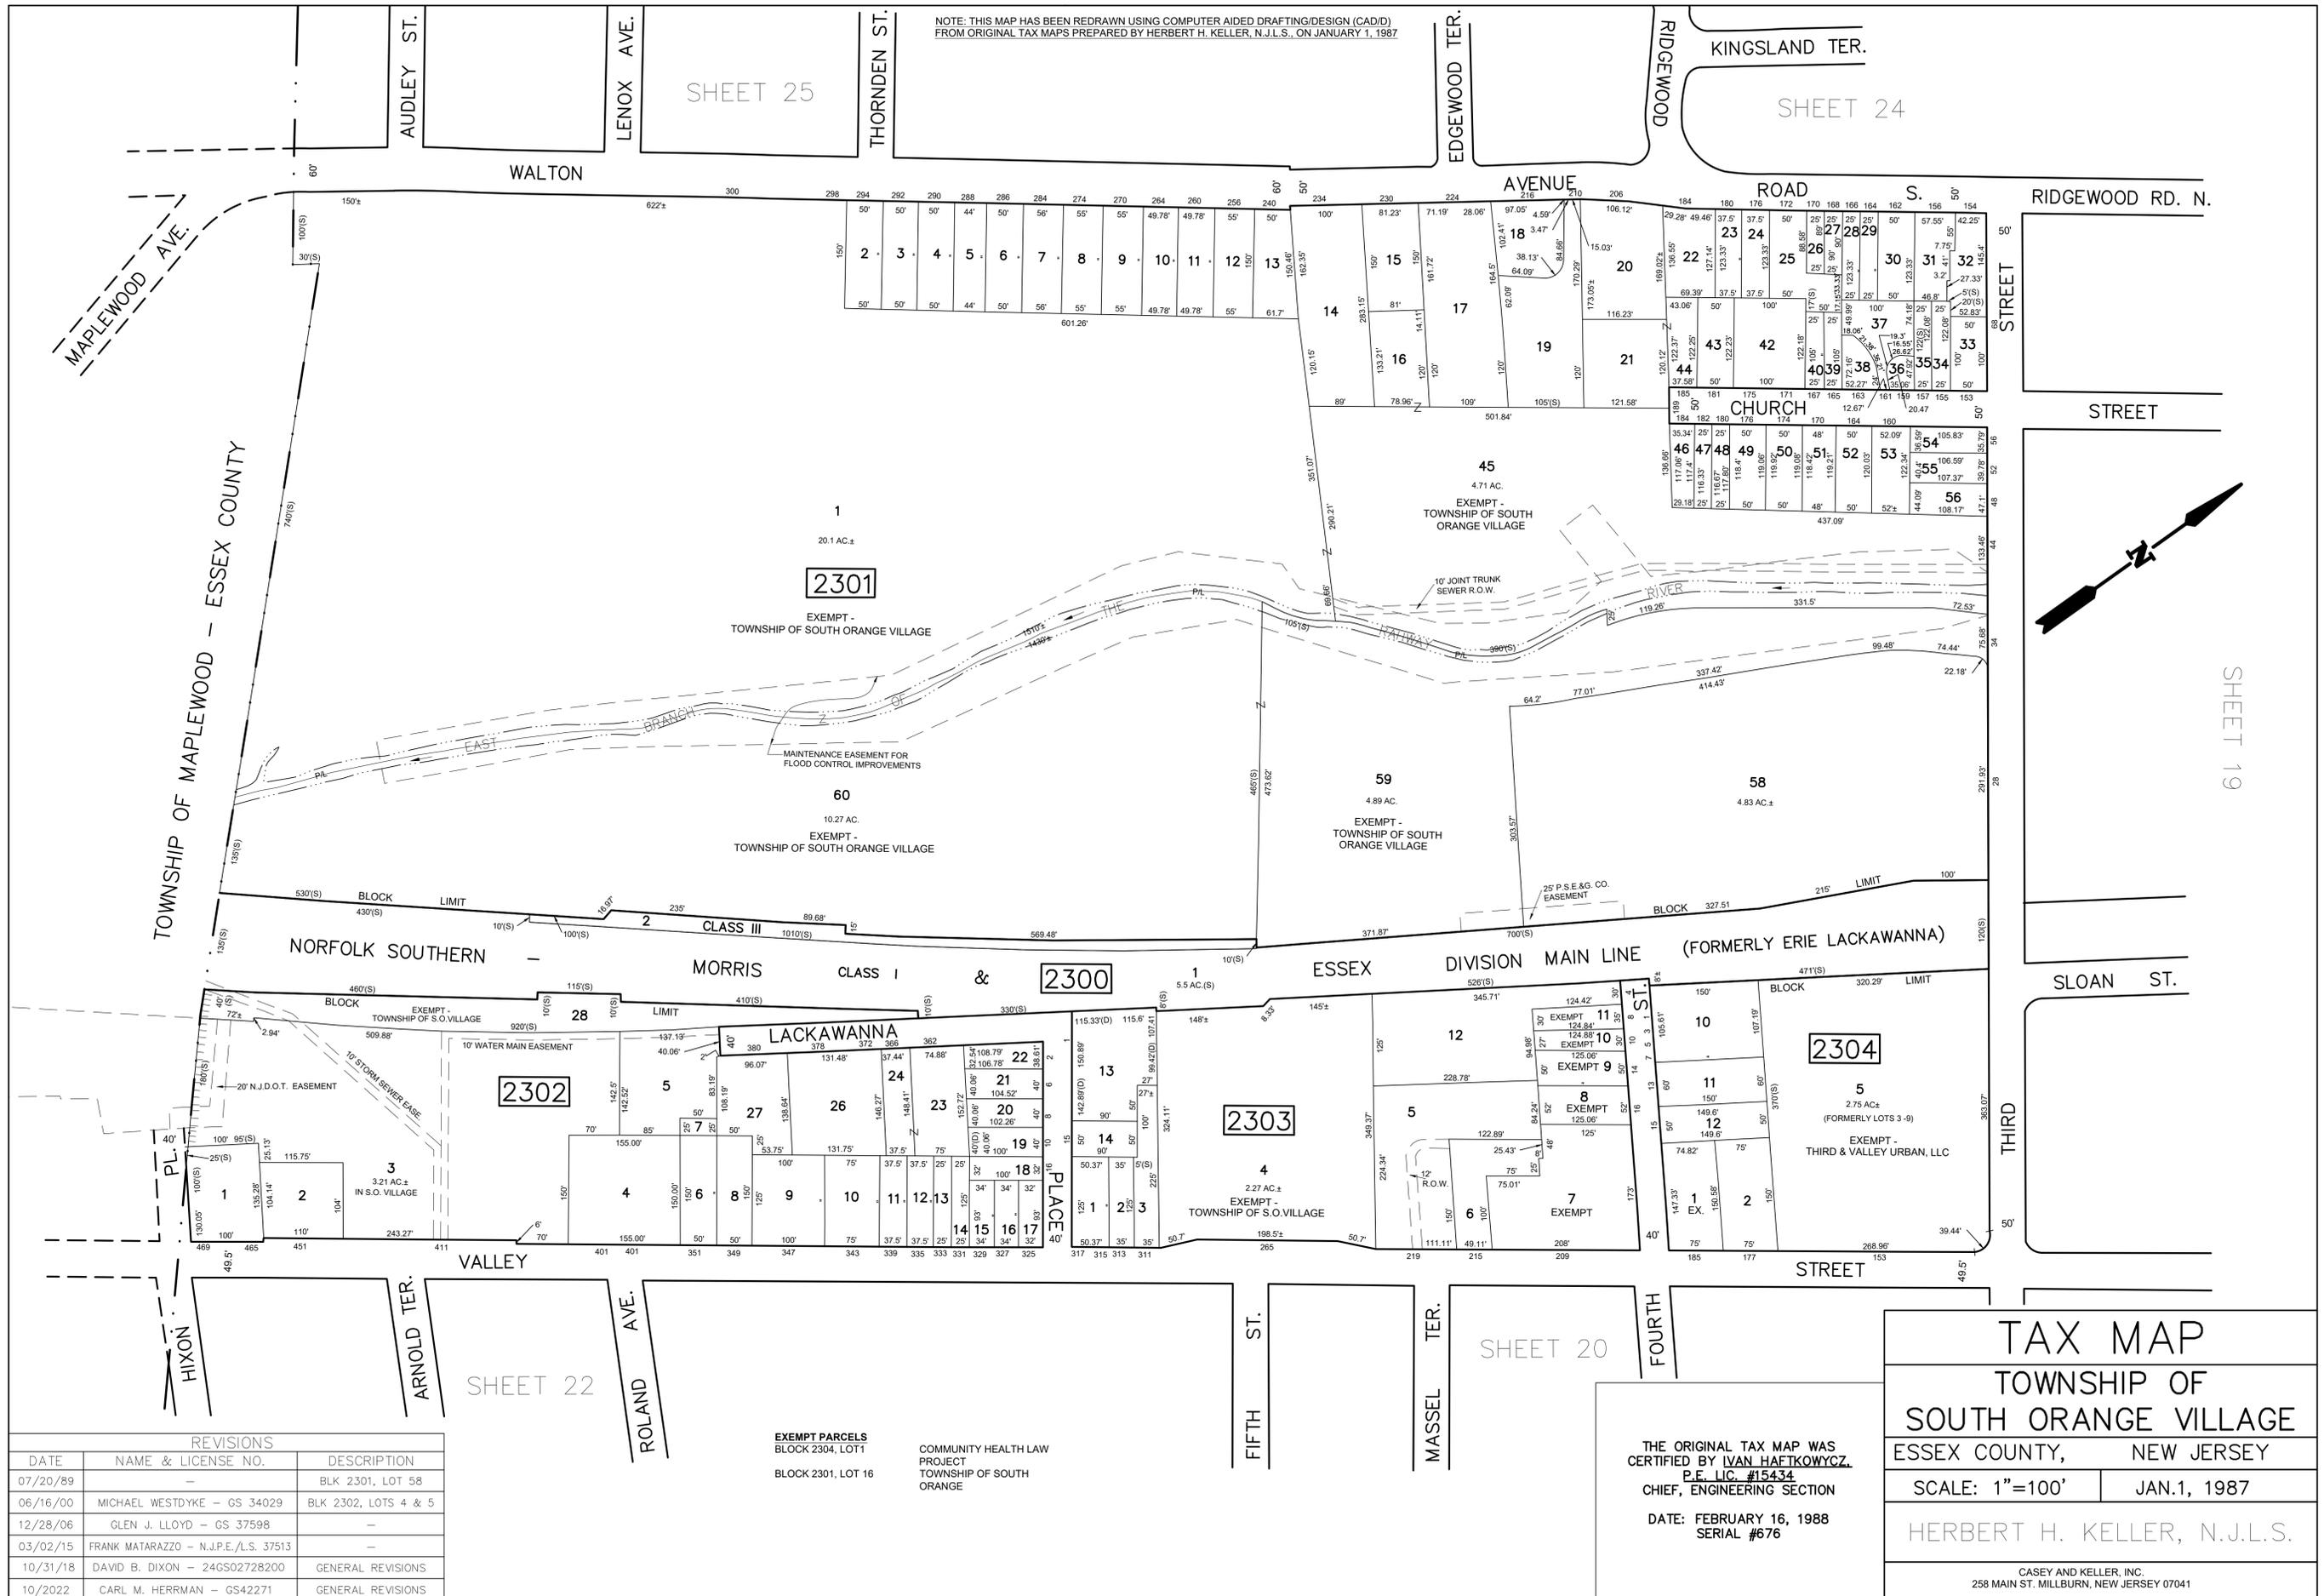

REVISIONS		
DATE	NAME & LICENSE NO.	DESCRIPTION
07/20/89	-	BLK 2301, LOT 58
06/16/00	MICHAEL WESTDYKE - GS 34029	BLK 2302, LOTS 4 & 5
12/28/06	GLEN J. LLOYD - GS 37598	-
03/02/15	FRANK MATARAZZO - N.J.P.E./L.S. 37513	-
10/31/18	DAVID B. DIXON - 24GS02728200	GENERAL REVISIONS
10/2022	CARL M. HERRMAN - GS42271	GENERAL REVISIONS

**EXEMPT PARCELS**  
 BLOCK 2304, LOT 1  
 BLOCK 2301, LOT 16  
 COMMUNITY HEALTH LAW  
 PROJECT  
 TOWNSHIP OF SOUTH  
 ORANGE

THE ORIGINAL TAX MAP WAS  
 CERTIFIED BY IVAN HAFKOWYCZ,  
 P.E. LIC. #15434  
 CHIEF, ENGINEERING SECTION  
 DATE: FEBRUARY 16, 1988  
 SERIAL #676


**TAX MAP**  
**TOWNSHIP OF**  
**SOUTH ORANGE VILLAGE**  
 ESSEX COUNTY, NEW JERSEY  
 SCALE: 1"=100' JAN.1, 1987  
 HERBERT H. KELLER, N.J.L.S.  
 CASEY AND KELLER, INC.  
 258 MAIN ST. MILLBURN, NEW JERSEY 07041

REVISIONS		
DATE	NAME & LICENSE NO.	DESCRIPTION
10/31/18	DAVD B. DIXON - 24GS02728200	GENERAL REVISIONS
10/2022	CARL M. HERRMAN - GS42271	GENERAL REVISIONS

NOTE: THIS MAP HAS BEEN REDRAWN USING COMPUTER AIDED DRAFTING/DESIGN (CAD/D) FROM ORIGINAL TAX MAPS PREPARED BY HERBERT H. KELLER, N.J.L.S., ON JANUARY 1, 1987

SHEET 18

**EXEMPT PARCELS**  
 BLOCK 2401, LOT 10 EQUITY TRUST COMPANY  
 BLOCK 2404, LOT 23 TOWNSHIP OF SOUTH ORANGE VILLAGE

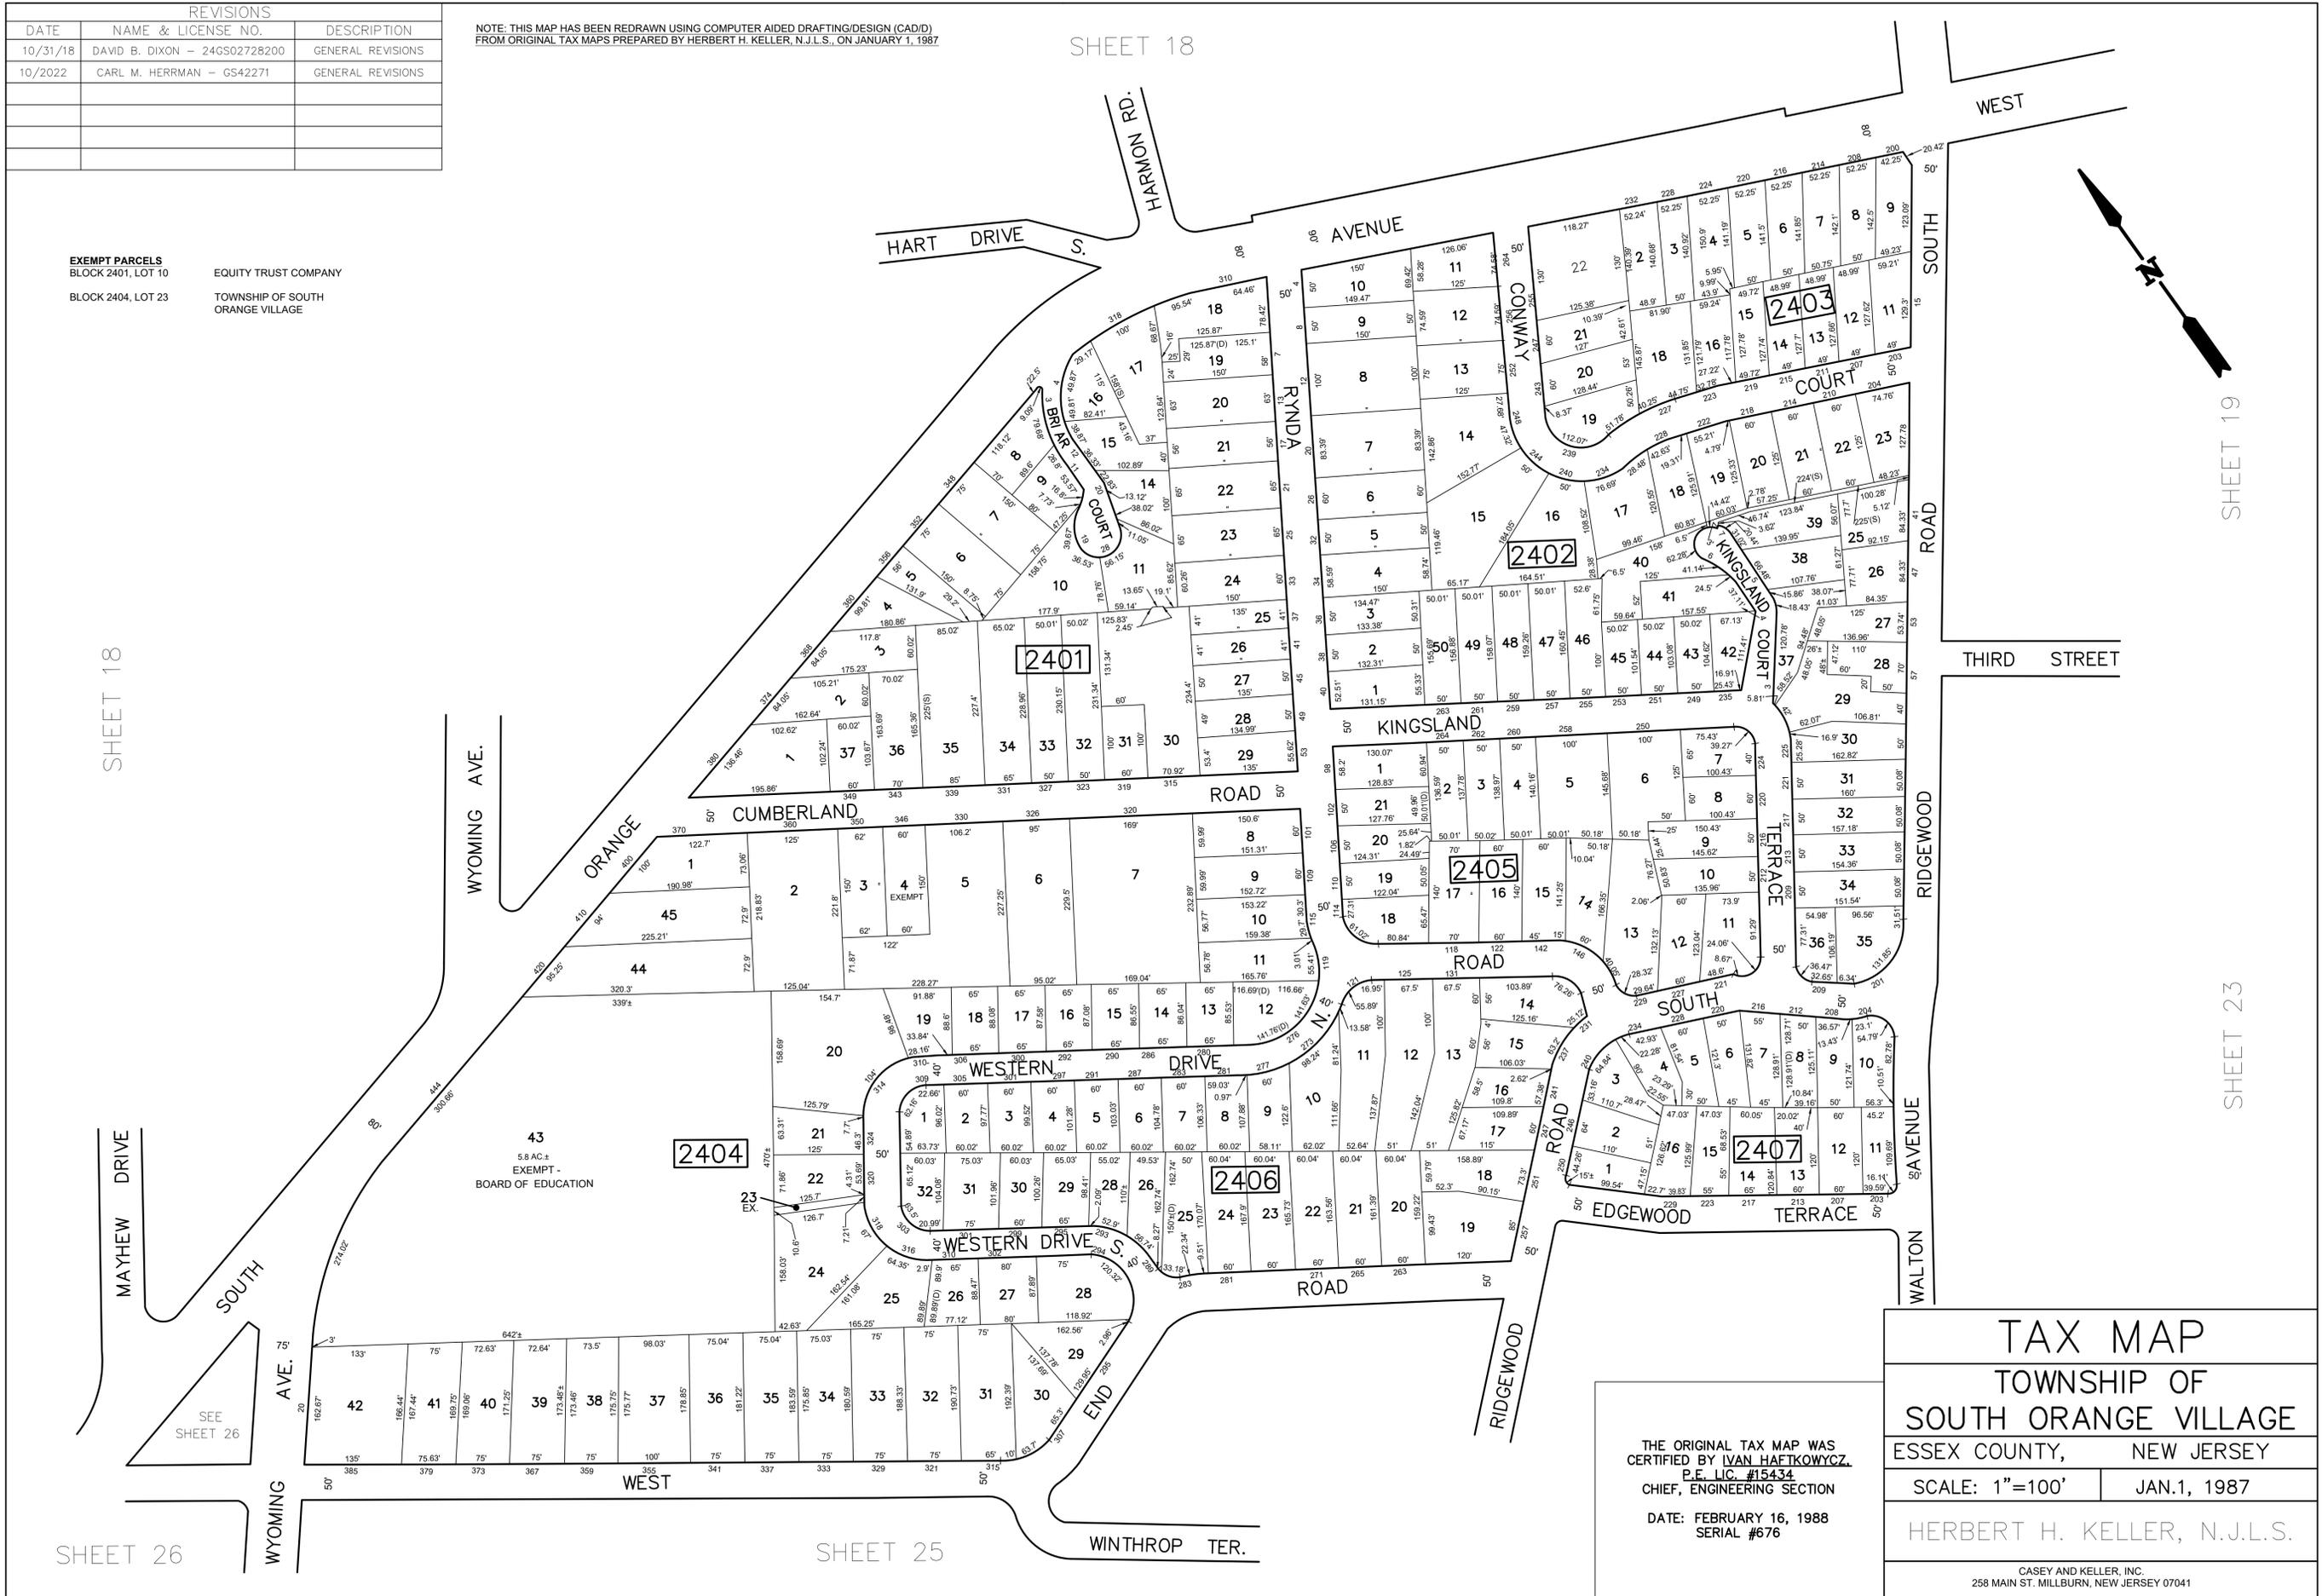


THE ORIGINAL TAX MAP WAS  
 CERTIFIED BY IVAN HAFKOWYCYZ,  
 P.E. LIC. #15434  
 CHIEF, ENGINEERING SECTION  
 DATE: FEBRUARY 16, 1988  
 SERIAL #676

**TAX MAP**  
**TOWNSHIP OF**  
**SOUTH ORANGE VILLAGE**  
 ESSEX COUNTY, NEW JERSEY  
 SCALE: 1"=100' JAN.1, 1987  
 HERBERT H. KELLER, N.J.L.S.  
 CASEY AND KELLER, INC.  
 258 MAIN ST. MILLBURN, NEW JERSEY 07041

NOTE: THIS MAP HAS BEEN REDRAWN USING COMPUTER AIDED DRAFTING/DESIGN (CAD/D) FROM ORIGINAL TAX MAPS PREPARED BY HERBERT H. KELLER, N.J.L.S., ON JANUARY 1, 1987

SHEET 24

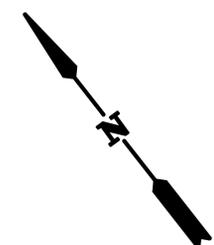

EXEMPT PARCELS  
BLOCK 2501, LOT 37  
TOWNSHIP OF SOUTH  
ORANGE VILLAGE

TOWNSHIP OF MAPLEWOOD - ESSEX COUNTY

REVISIONS		
DATE	NAME & LICENSE NO.	DESCRIPTION
06/12/89	-	BLK 2507, LOT 16
11/28/06	GLEN J. LLOYD - GS 37598	-
10/31/18	DAVID B. DIXON - 24GS02728200	GENERAL REVISIONS
10/2022	CARL M. HERRMAN - GS42271	GENERAL REVISIONS

THE ORIGINAL TAX MAP WAS  
CERTIFIED BY IVAN HAFKOWYCZ,  
P.E. LIC. #15434  
CHIEF, ENGINEERING SECTION  
DATE: FEBRUARY 16, 1988  
SERIAL #676

**TAX MAP**  
TOWNSHIP OF  
SOUTH ORANGE VILLAGE  
ESSEX COUNTY, NEW JERSEY

SCALE: 1"=100'      JAN.1, 1987

HERBERT H. KELLER, N.J.L.S.


CASEY AND KELLER, INC.  
258 MAIN ST. MILLBURN, NEW JERSEY 07041

SHEET 23


SHEET 26

NOTE: THIS MAP HAS BEEN REDRAWN USING COMPUTER AIDED DRAFTING/DESIGN (CAD/D) FROM ORIGINAL TAX MAPS PREPARED BY HERBERT H. KELLER, N.J.L.S., ON JANUARY 1, 1987

# BLOCK 2504

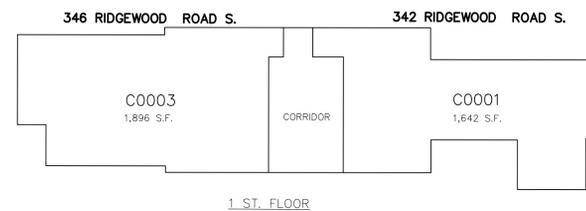


1 ST. FLOOR

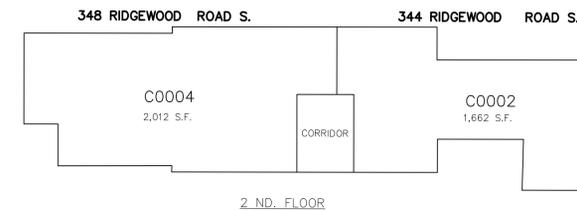

2 ND. FLOOR

DETAIL : 4 UNIT CONDO

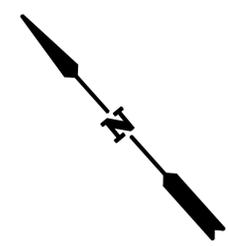


REVISIONS		
DATE	NAME & LICENSE NO.	DESCRIPTION
10/31/18	DAVID B. DIXON - 24GS02728200	GENERAL REVISIONS

THE ORIGINAL TAX MAP WAS CERTIFIED BY IVAN HAFKOWYCZ, P.E. LIC. #15434, CHIEF, ENGINEERING SECTION. DATE: FEBRUARY 16, 1988 SERIAL #676

**TAX MAP**  
**TOWNSHIP OF SOUTH ORANGE VILLAGE**  
 ESSEX COUNTY, NEW JERSEY  
 SCALE: 1"=20'      JAN.1, 1987  
 HERBERT H. KELLER, N.J.L.S.  
SCHOOR DEPALMA, INC.  
 200 STATE HIGHWAY NINE MANALAPAN, NEW JERSEY 07726

NOTE: THIS MAP HAS BEEN REDRAWN USING COMPUTER AIDED DRAFTING/DESIGN (CAD/D) FROM ORIGINAL TAX MAPS PREPARED BY HERBERT H. KELLER, N.J.L.S., ON JANUARY 1, 1987

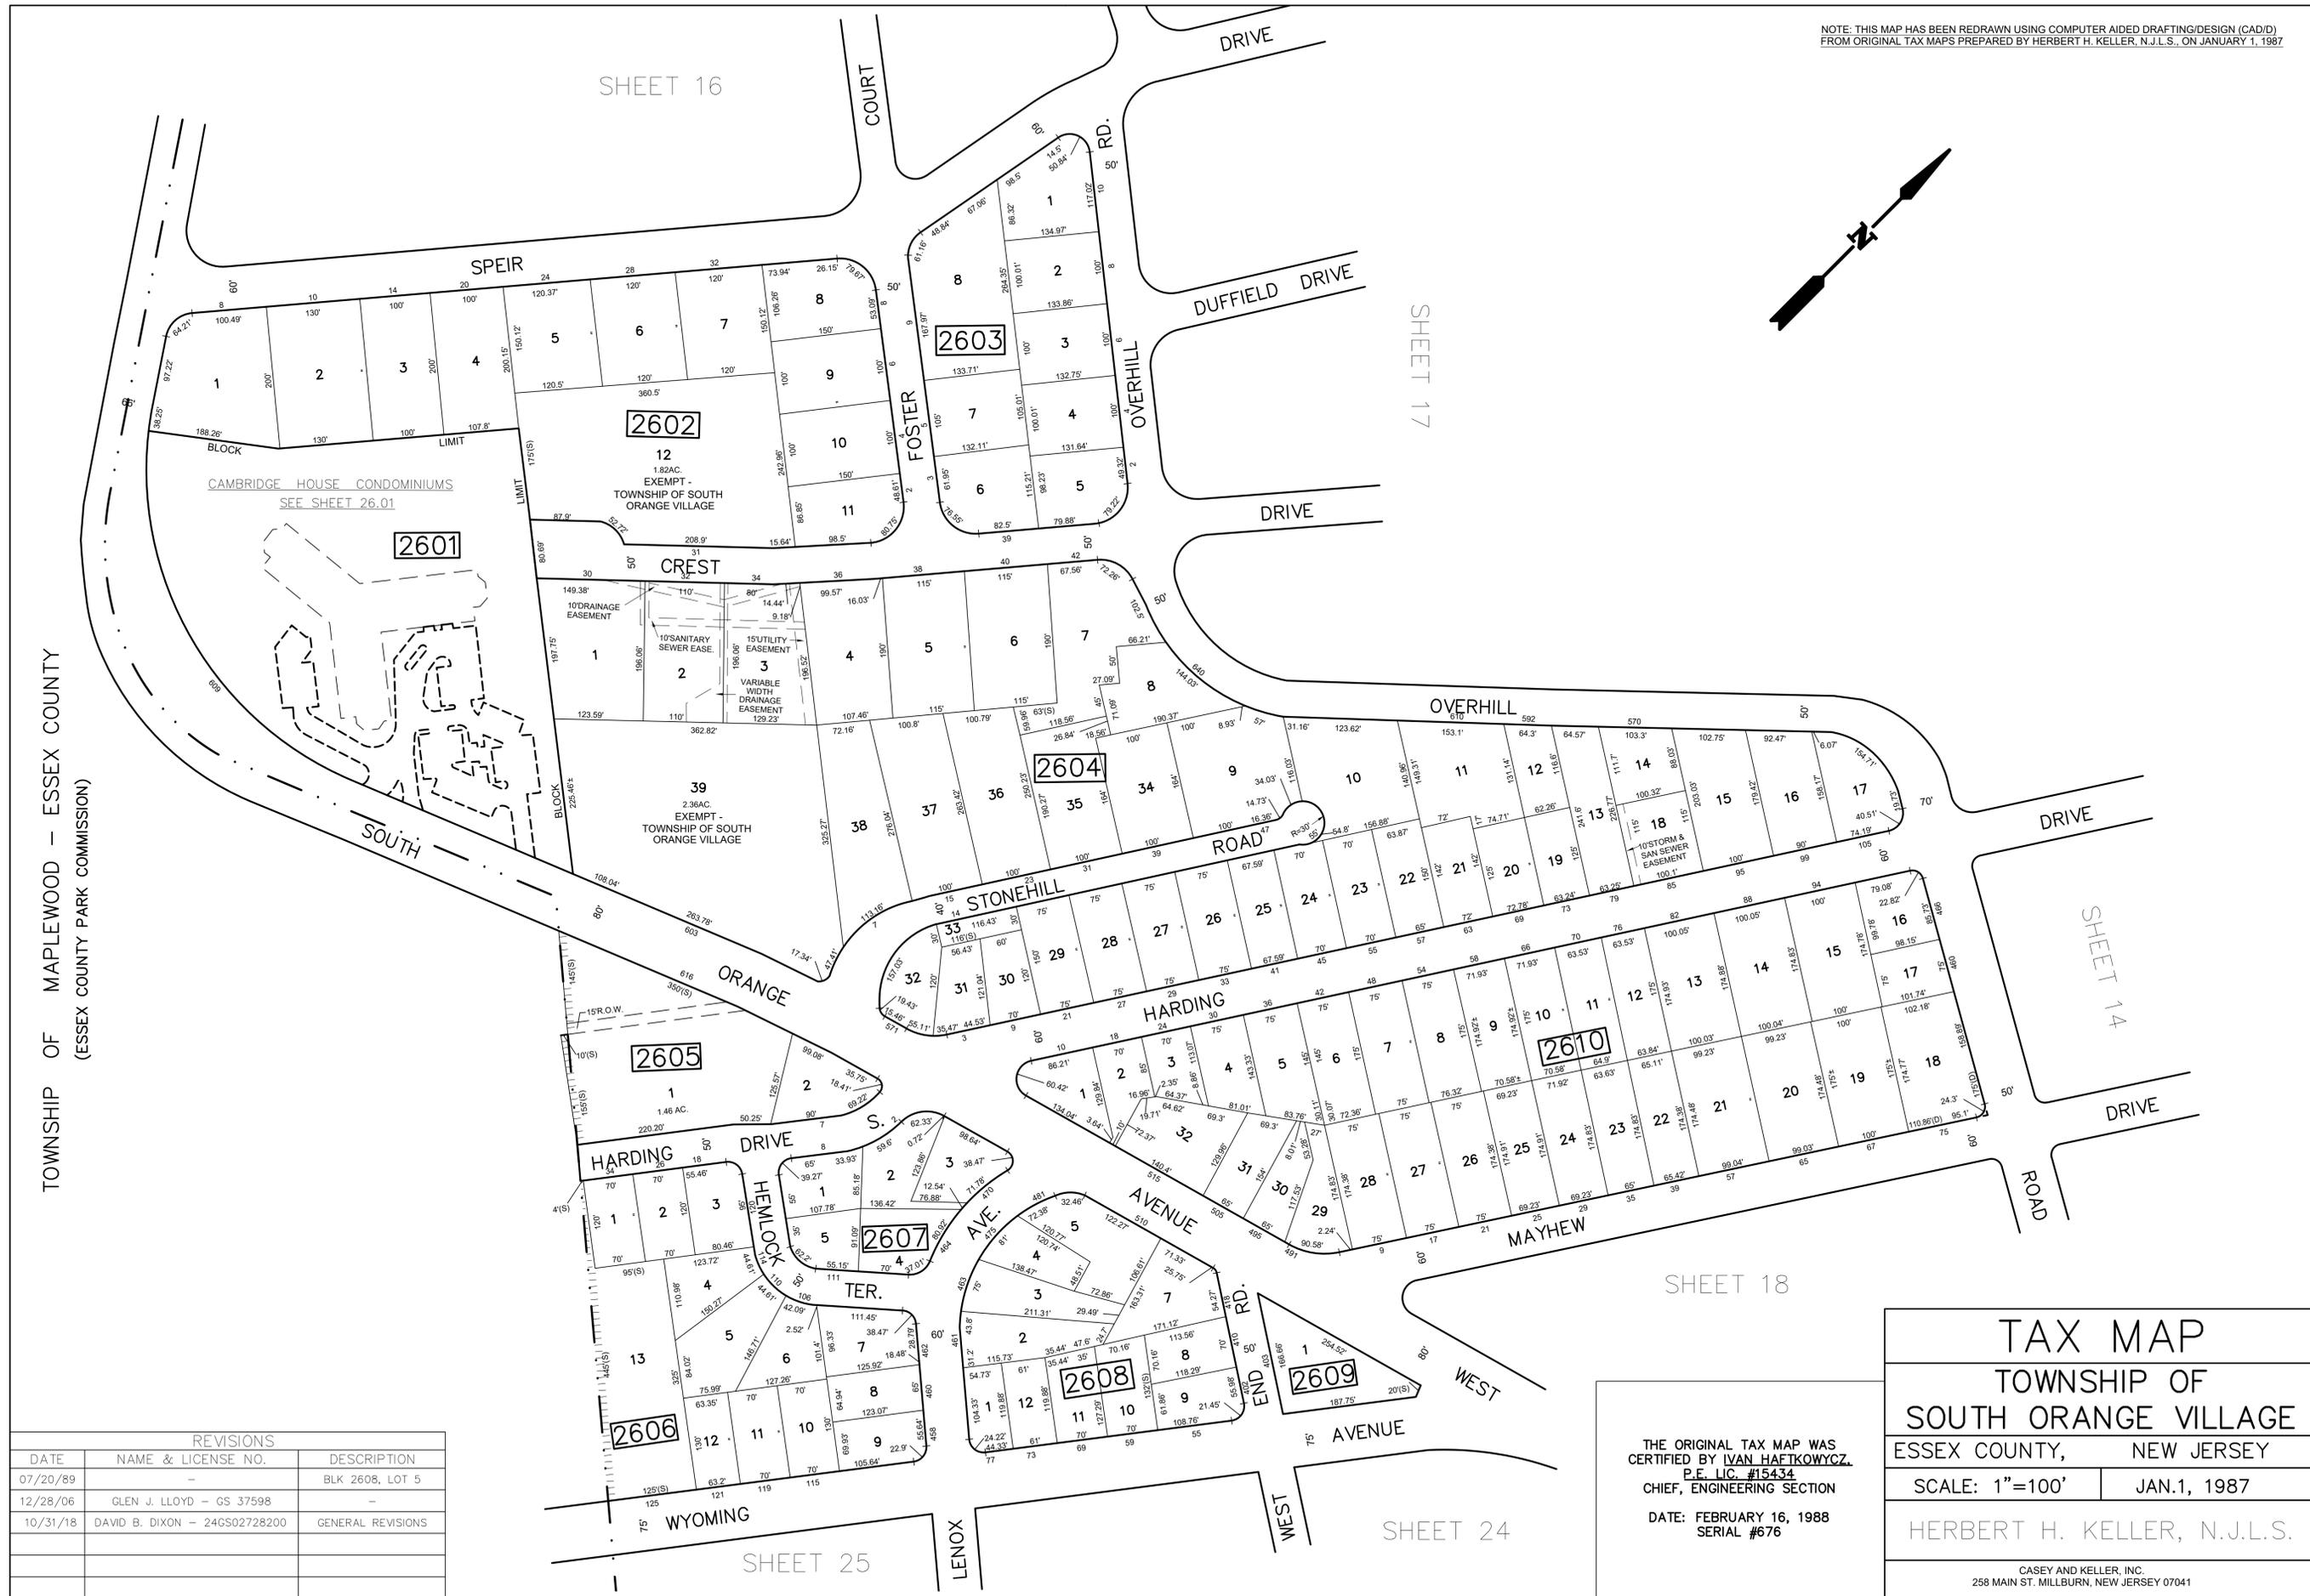

TOWNSHIP OF MAPLEWOOD - ESSEX COUNTY (ESSEX COUNTY PARK COMMISSION)

REVISIONS		
DATE	NAME & LICENSE NO.	DESCRIPTION
07/20/89	-	BLK 2608, LOT 5
12/28/06	GLEN J. LLOYD - GS 37598	-
10/31/18	DAVID B. DIXON - 24GS02728200	GENERAL REVISIONS

THE ORIGINAL TAX MAP WAS CERTIFIED BY IVAN HAFTKOWYCZ, P.E. LIC. #15434, CHIEF, ENGINEERING SECTION  
 DATE: FEBRUARY 16, 1988  
 SERIAL #676

**TAX MAP**  
**TOWNSHIP OF SOUTH ORANGE VILLAGE**  
 ESSEX COUNTY, NEW JERSEY








SCALE: 1"=100'      JAN.1, 1987

HERBERT H. KELLER, N.J.L.S.

CASEY AND KELLER, INC.  
 258 MAIN ST. MILLBURN, NEW JERSEY 07041

NOTE: THIS MAP HAS BEEN REDRAWN USING COMPUTER AIDED DRAFTING/DESIGN (CAD/D) FROM ORIGINAL TAX MAPS PREPARED BY HERBERT H. KELLER, N.J.L.S., ON JANUARY 1, 1987

CAMBRIDGE HOUSE CONDOMINIUMS  
 BLOCK 2601  
 SEE SHEET 26

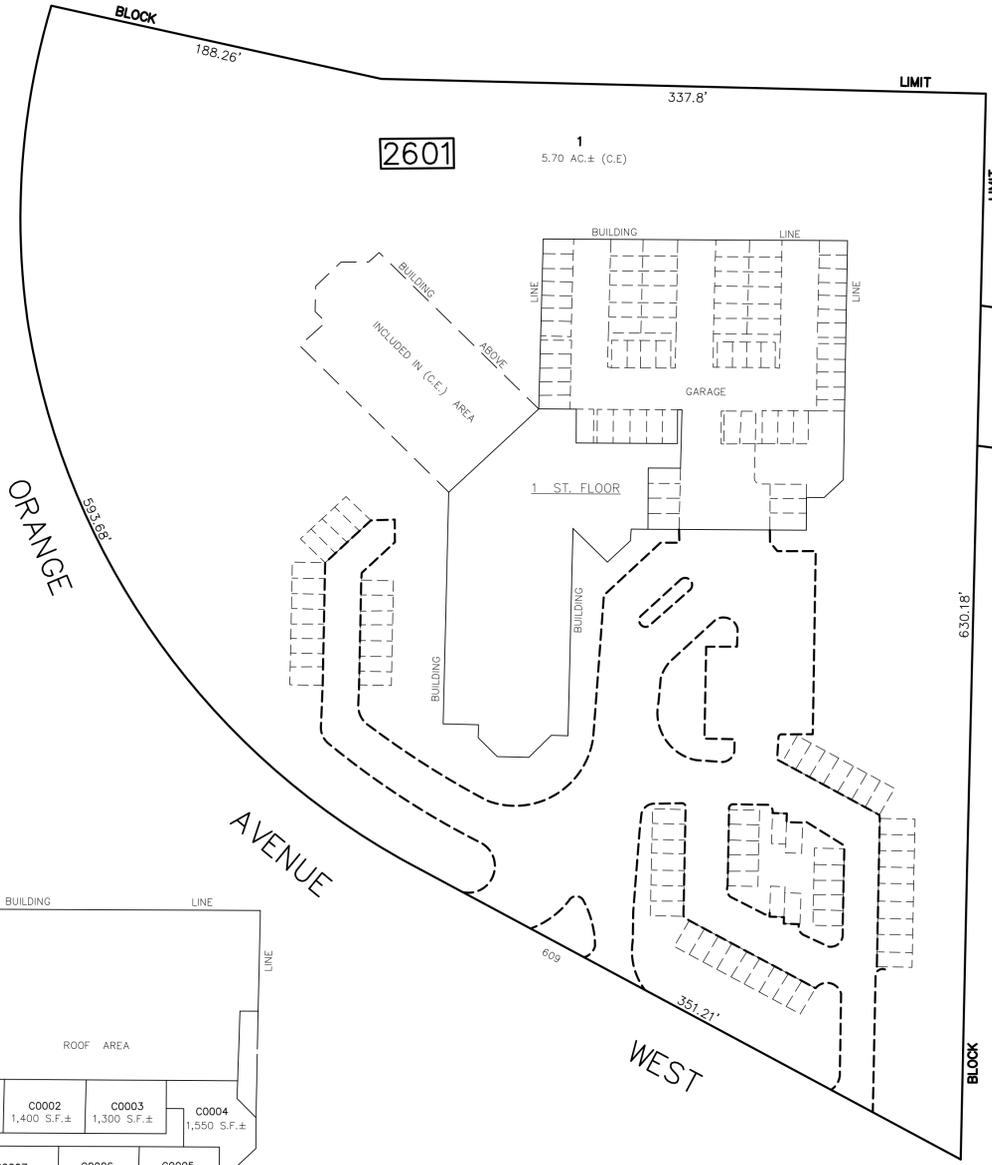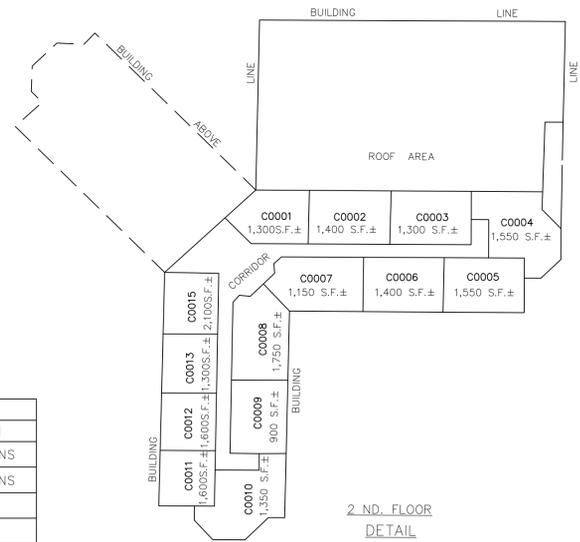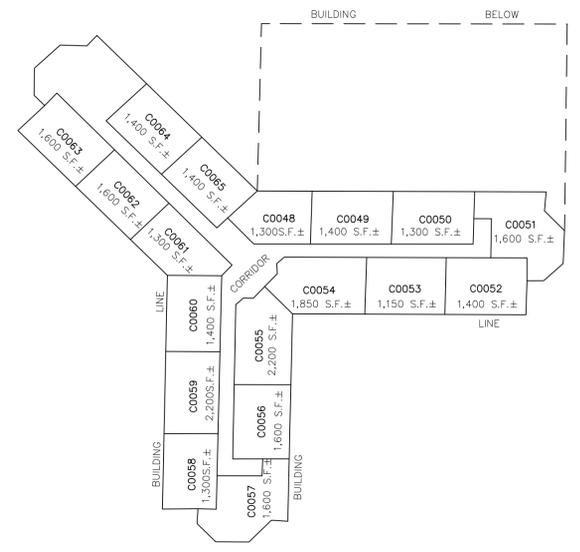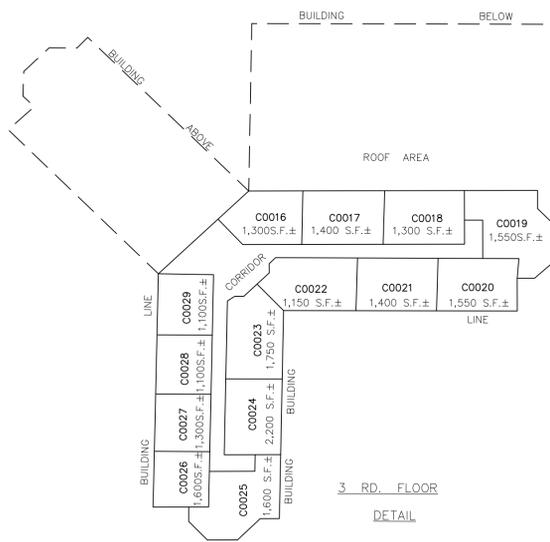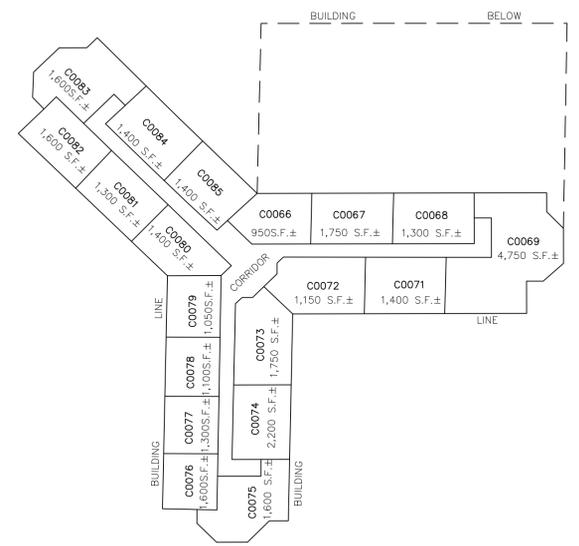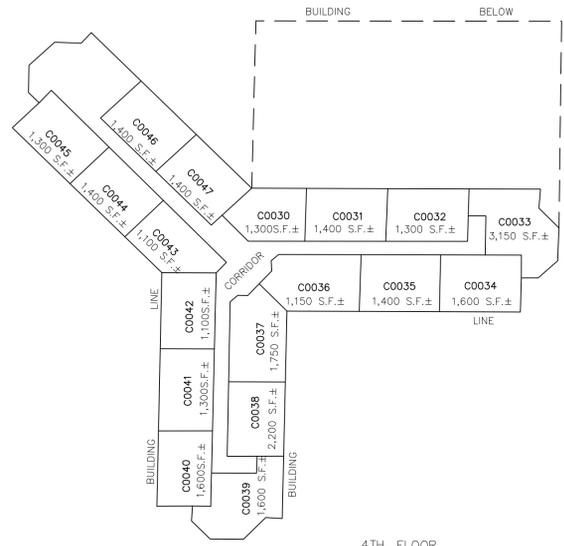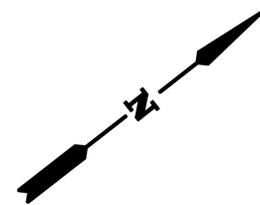

REVISIONS		
DATE	NAME & LICENSE NO.	DESCRIPTION
10/31/18	DAVID B. DIXON - 24GS02728200	GENERAL REVISIONS
10/2022	CARL M. HERRMAN - GS42271	GENERAL REVISIONS

THE ORIGINAL TAX MAP WAS  
 CERTIFIED BY IVAN HAFKOWYCZ,  
 P.E. LIC. #15434  
 CHIEF, ENGINEERING SECTION  
 DATE: FEBRUARY 16, 1988  
 SERIAL #676

**TAX MAP**  
 TOWNSHIP OF  
 SOUTH ORANGE VILLAGE  
 ESSEX COUNTY, NEW JERSEY  
 SCALE: 1"=50'      JAN.1, 1987  
 HERBERT H. KELLER, N.J.L.S.  
 CASEY AND KELLER, INC.  
 258 MAIN ST. MILLBURN, NEW JERSEY 07041